



SAN JUAN AVE TO MISSOURI AVE

FEDERAL REGION	STATE	PROJECT NO.	SHEET NO.	TOTAL SHEETS	AS BUILT
9	ARZ.				
DATE			CONSULTING ENGINEER		
DESIGN: JGA		DRAWN: JGA		CHECKED: JMS	


REVISION BY CITY OF PHOENIX		
NO.	DESCRIPTION	REV. BY / CHK. BY / DATE

REVISION BY CITY OF PHOENIX		
NO.	DESCRIPTION	REV. BY / CHK. BY / DATE

REVISION BY CITY OF PHOENIX		
NO.	DESCRIPTION	REV. BY / CHK. BY / DATE

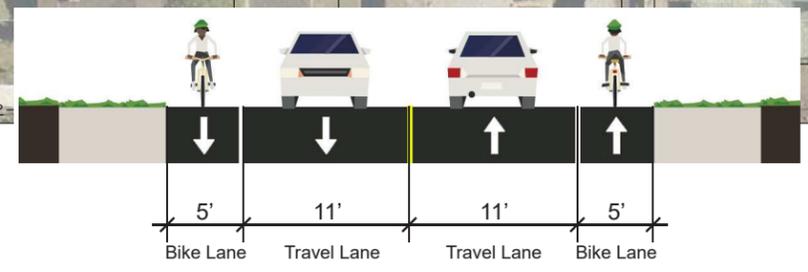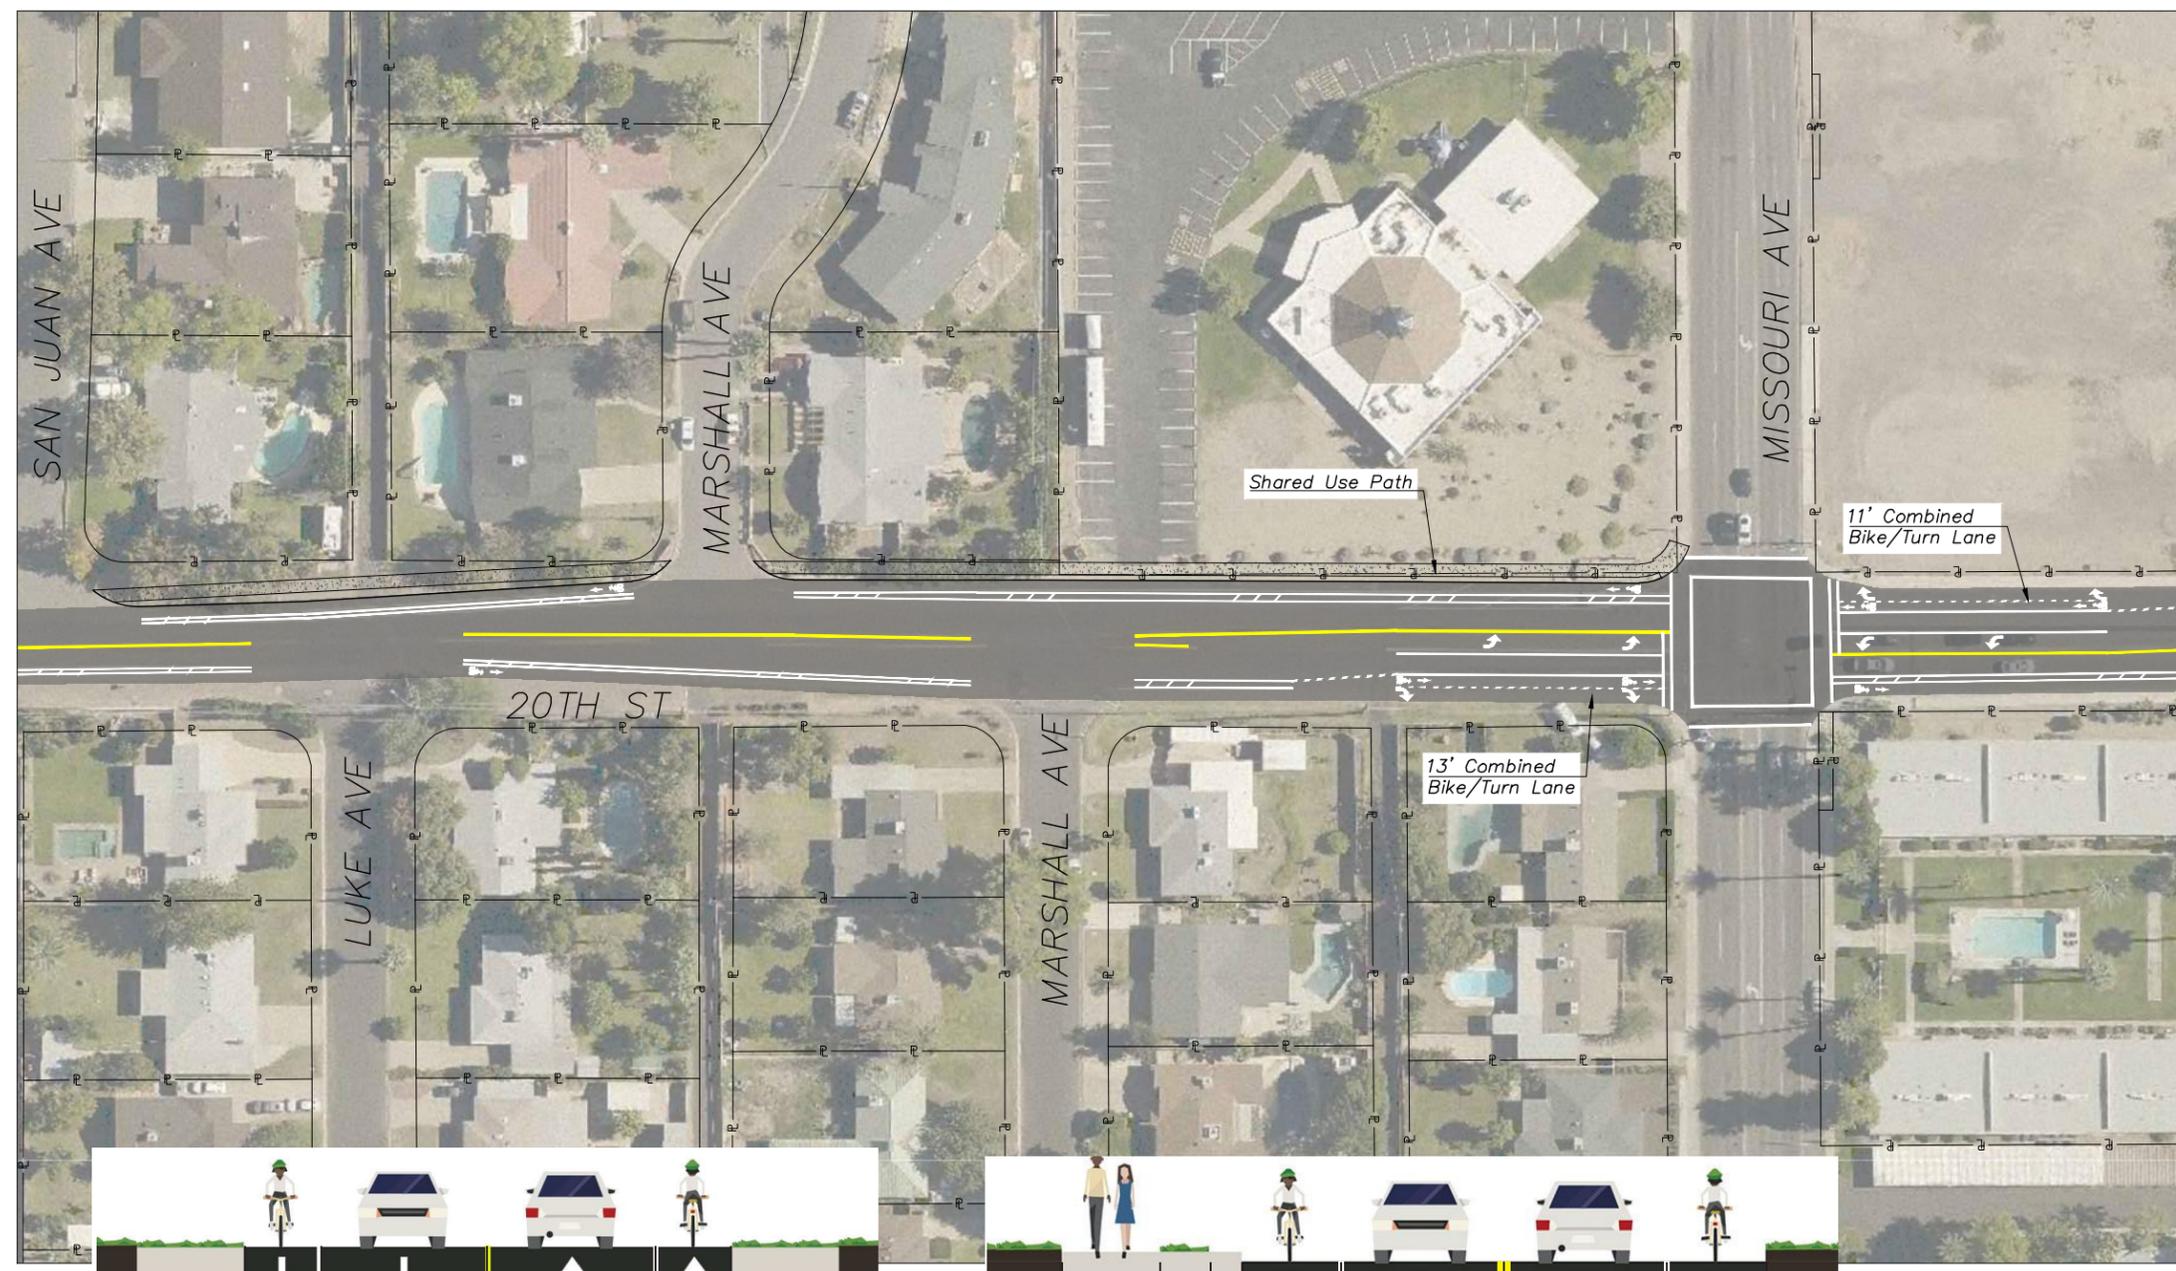

EXISTING CROSS SECTION

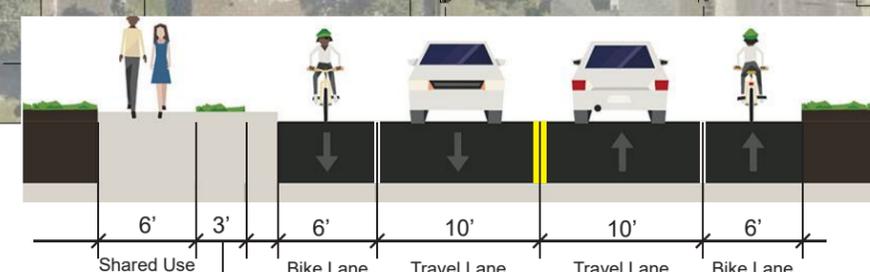

PROPOSED IMPROVEMENTS

NOTE:
Add street lighting, one side of roadway



PER THE CITY OF PHOENIX CITY CODE CHAPTER 2, SECTION 2-28, THESE PLANS ARE FOR OFFICIAL USE ONLY AND MAY NOT BE SHARED WITH OTHERS EXCEPT AS REQUIRED TO FULFILL THE OBLIGATIONS OF THE CONTRACTOR'S CONTRACT WITH THE CITY OF PHOENIX.


ROADWAY PLAN SHEETS
CITY OF PHOENIX, ARIZONA
STREET TRANSPORTATION DEPARTMENT
20TH STREET (PHASE 1)
BIKE/PED IMPROVEMENTS
SAN JUAN AVE - MISSOURI AVE

DR: JGA	DES: JGA	CK: JMS	SHEET NO:	TOTAL SHEETS	AS BUILT
DATE: 10/18	DATE: 10/18	DATE: 10/18	1	13	
SCALE: 1" = 40'					




MISSOURI AVE TO COLTER ST

FEDERAL REGION	STATE	PROJECT NO.	SHEET NO.	TOTAL SHEETS	AS BUILT
9	ARZ.				
DATE			CONSULTING ENGINEER		
DESIGN: JGA		DRAWN: JGA		CHECKED: JMS	

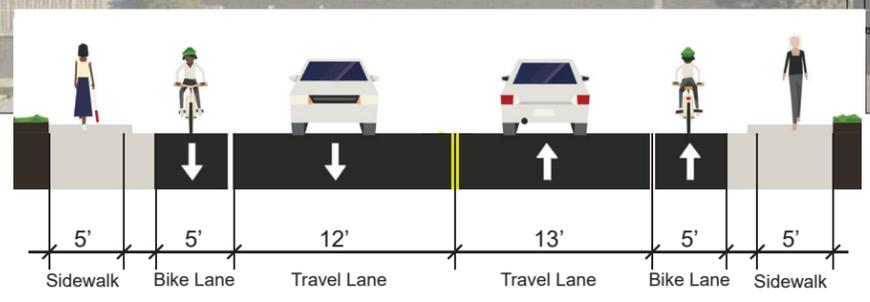

EXISTING CROSS SECTION

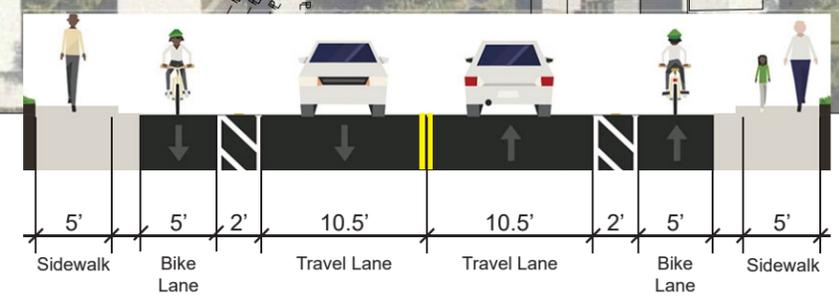

PROPOSED IMPROVEMENTS

NOTE:
Add street lighting, one side of roadway



PER THE CITY OF PHOENIX CITY CODE CHAPTER 2, SECTION 2-28, THESE PLANS ARE FOR OFFICIAL USE ONLY AND MAY NOT BE SHARED WITH OTHERS EXCEPT AS REQUIRED TO FULFILL THE OBLIGATIONS OF THE CONTRACTOR'S CONTRACT WITH THE CITY OF PHOENIX.

ROADWAY PLAN SHEETS

CITY OF PHOENIX, ARIZONA
STREET TRANSPORTATION DEPARTMENT

**20TH STREET (PHASE 1)
BIKE/PED IMPROVEMENTS
MISSOURI AVE TO COLTER ST**

DR: JGA	DES: JGA	CK: JMS	SHEET NO:	TOTAL SHEETS	AS BUILT
DATE: 10/18	DATE: 10/18	DATE: 10/18	2	13	
SCALE: 1" = 40'					



REVISION BY CITY OF PHOENIX	NO.	DESCRIPTION	REV. BY	CHK. BY	DATE



CAMELBACK RD TO COLONNADE

NO.	DESCRIPTION	REV. BY	CHK. BY	DATE


NO.	DESCRIPTION	REV. BY	CHK. BY	DATE

NO.	DESCRIPTION	REV. BY	CHK. BY	DATE

FEDERAL REGION	STATE	PROJECT NO.	SHEET NO.	TOTAL SHEETS	AS BUILT
9	ARIZ.				
DATE		CONSULTING ENGINEER			
DESIGN: JGA		DRAWN: JGA	CHECKED: JMS		

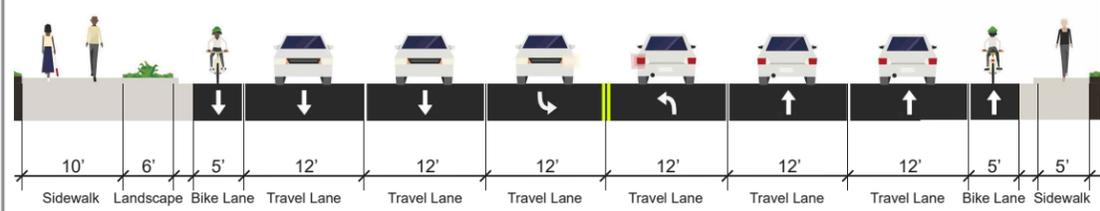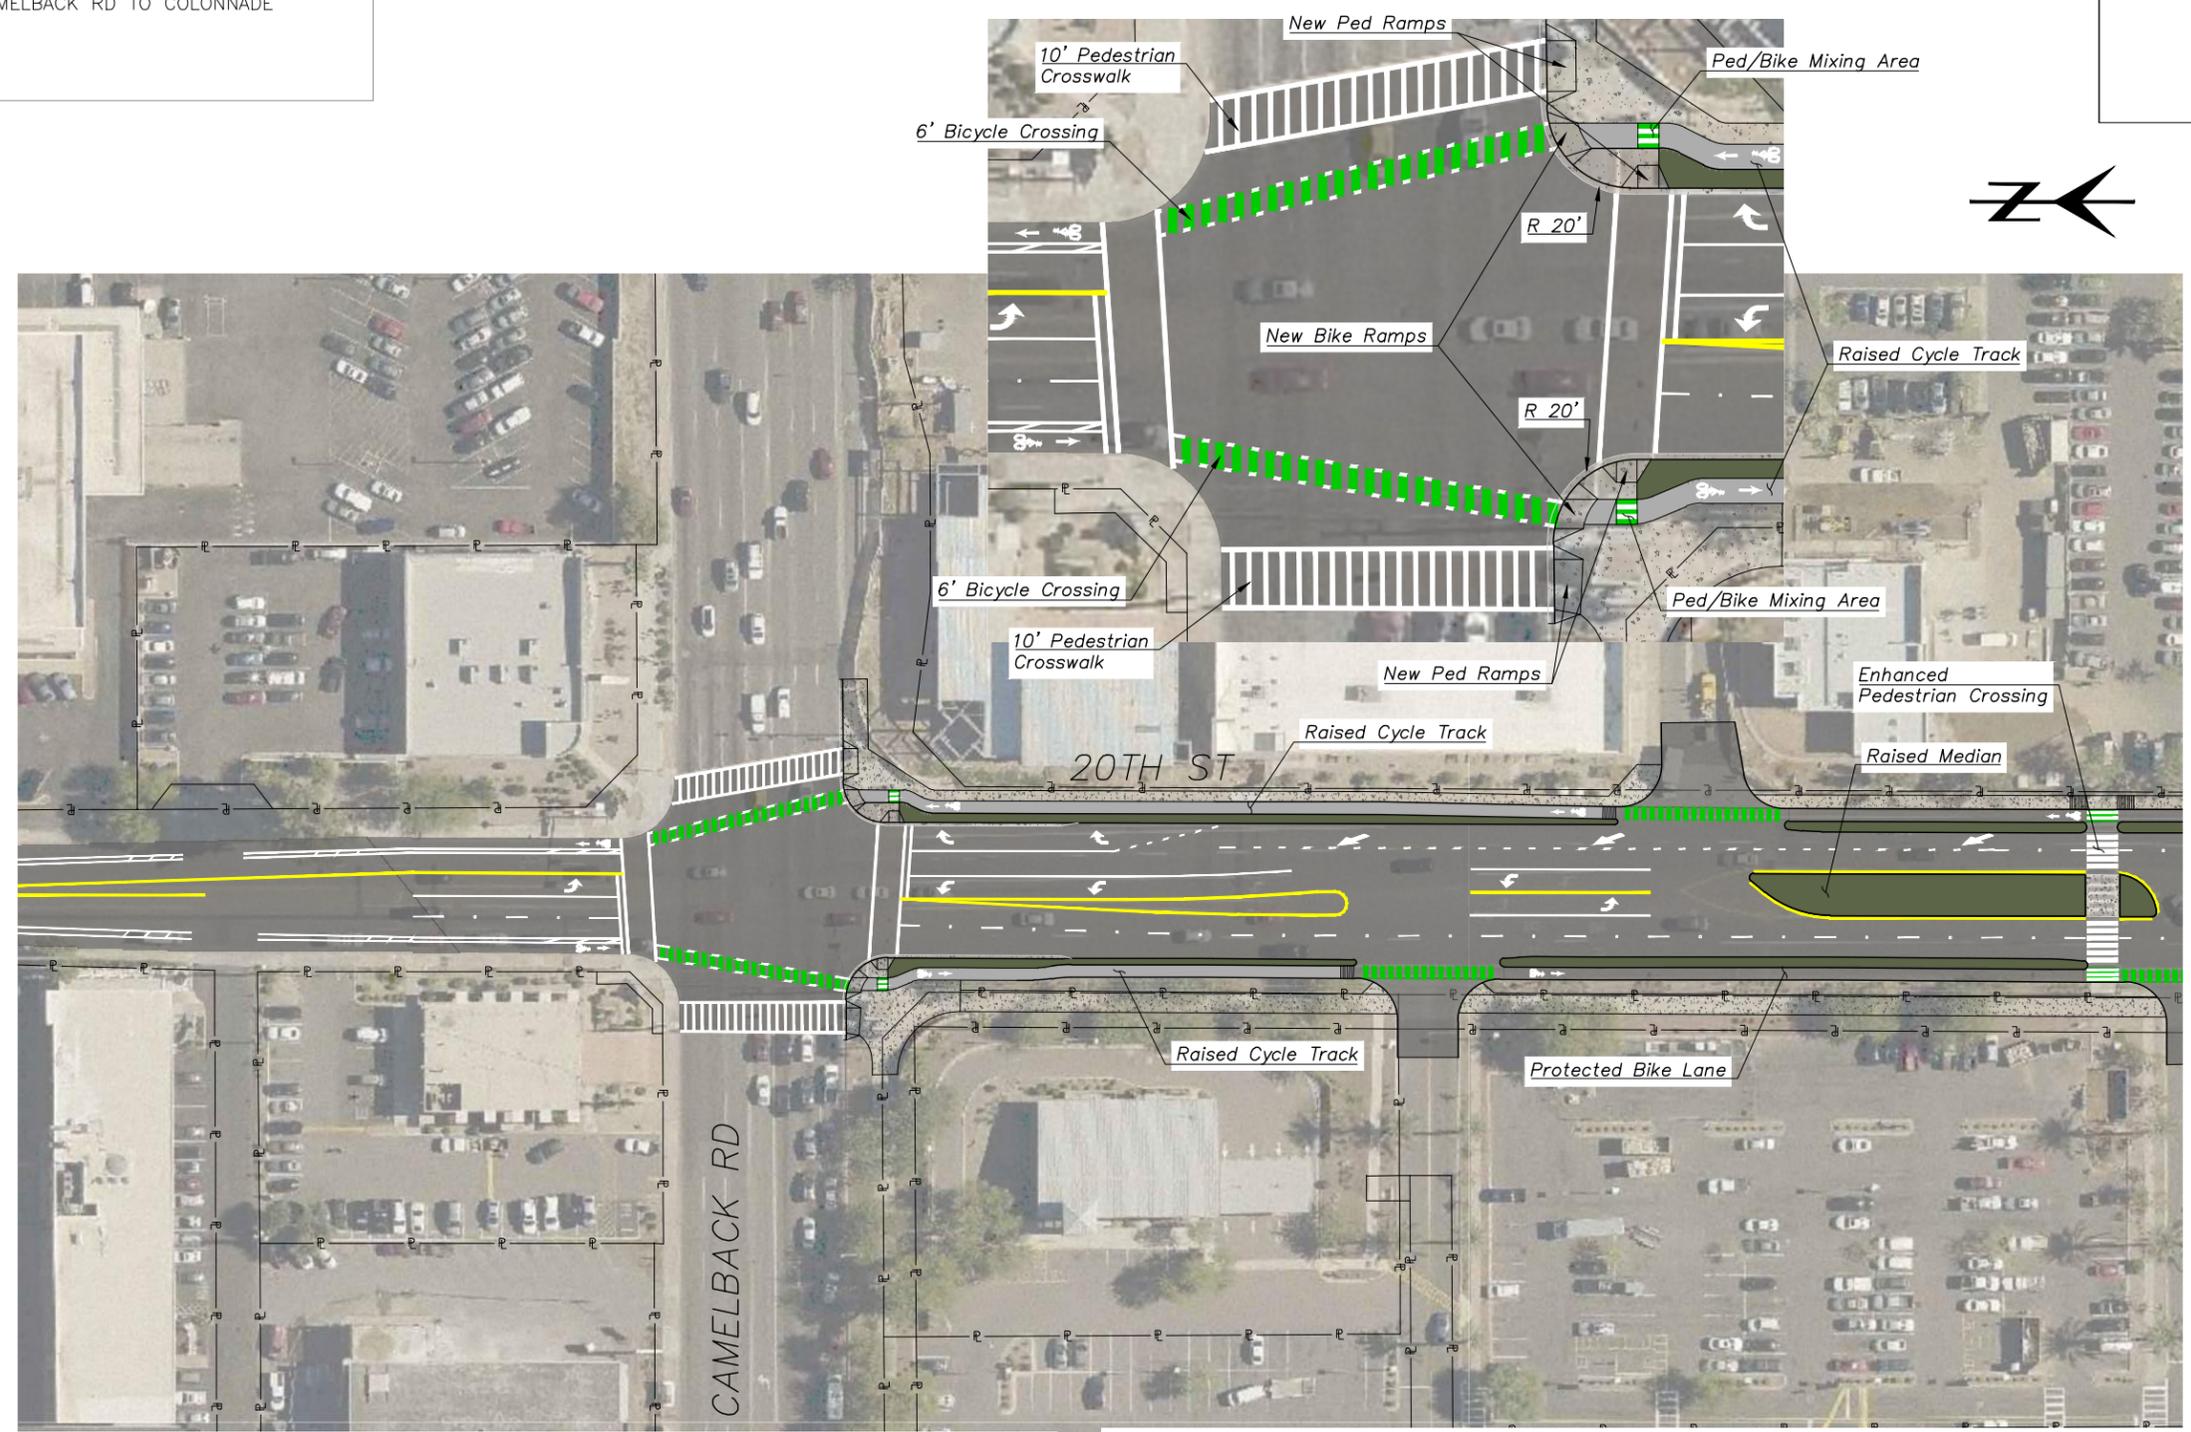

EXISTING CROSS SECTION

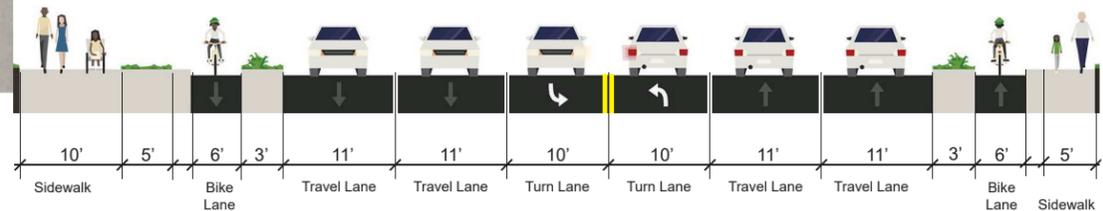

PROPOSED IMPROVEMENTS

NOTE:
Add street lighting along east side of roadway



PER THE CITY OF PHOENIX CITY CODE CHAPTER 2, SECTION 2-28, THESE PLANS ARE FOR OFFICIAL USE ONLY AND MAY NOT BE SHARED WITH OTHERS EXCEPT AS REQUIRED TO FULFILL THE OBLIGATIONS OF THE CONTRACTOR'S CONTRACT WITH THE CITY OF PHOENIX.

ROADWAY PLAN SHEETS
CITY OF PHOENIX, ARIZONA
STREET TRANSPORTATION DEPARTMENT
**20TH STREET (PHASE 1)
BIKE/PED IMPROVEMENTS
CAMELBACK RD - COLONNADE**





DR: JGA	DES: JGA	CK: JMS	SHEET NO:	TOTAL SHEETS	AS BUILT
DATE: 10/18	DATE: 10/18	DATE: 10/18	4	13	

SCALE: 1" = 40'


H:\20\20486 - 20th Street Ped-Bike Connection\design\CD\20486-CD-ROADWAY.dwg, Revision Date: Thursday, October 11, 2018 2:45:25 PM

COLONNADE TO HIGHLAND AVE

FEDERAL REGION	STATE	PROJECT NO.	SHEET NO.	TOTAL SHEETS	AS BUILT
9	ARIZ.				
DATE			CONSULTING ENGINEER		
DESIGN: JGA		DRAWN: JGA		CHECKED: JMS	

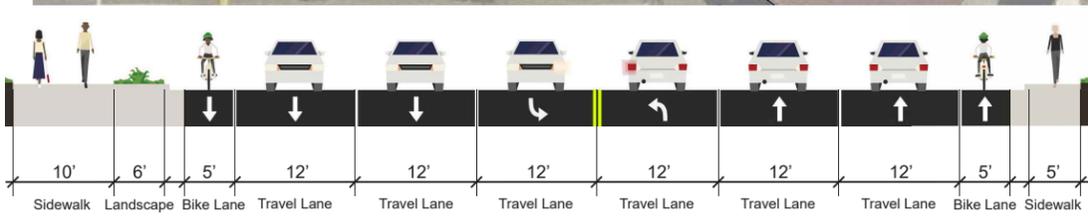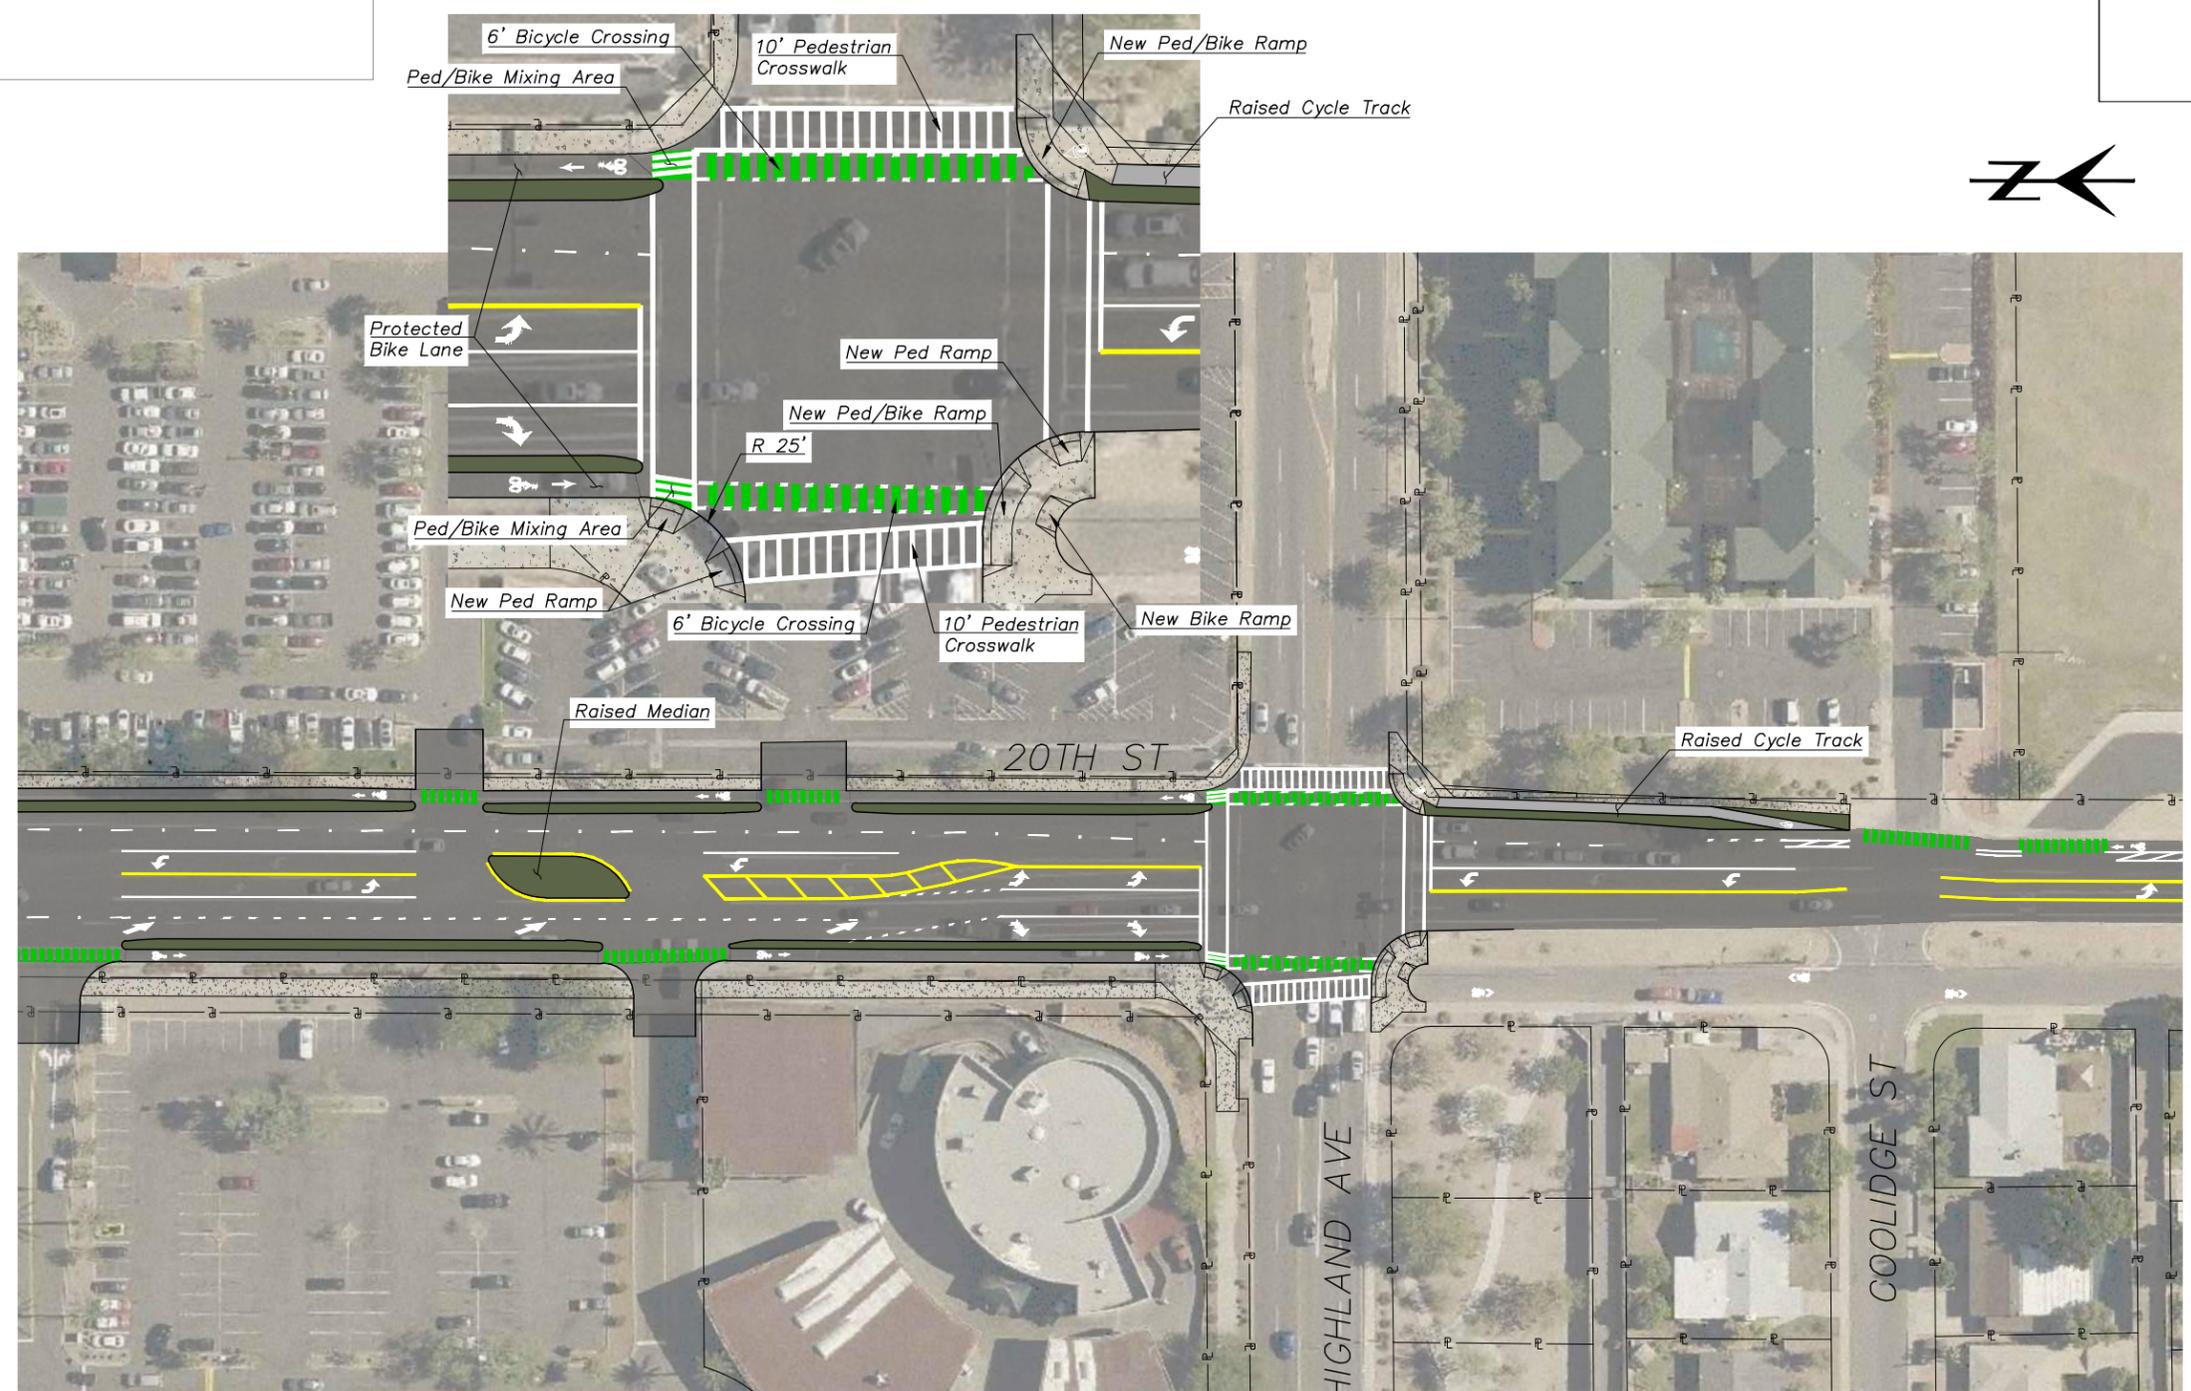

EXISTING CROSS SECTION

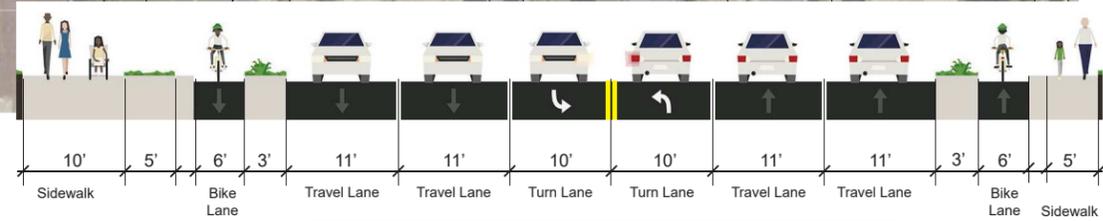

PROPOSED IMPROVEMENTS

NOTE:
Add street lighting along east side of roadway



PER THE CITY OF PHOENIX CITY CODE CHAPTER 2, SECTION 2-28, THESE PLANS ARE FOR OFFICIAL USE ONLY AND MAY NOT BE SHARED WITH OTHERS EXCEPT AS REQUIRED TO FULFILL THE OBLIGATIONS OF THE CONTRACTOR'S CONTRACT WITH THE CITY OF PHOENIX.

ROADWAY PLAN SHEETS
CITY OF PHOENIX, ARIZONA
STREET TRANSPORTATION DEPARTMENT
**20TH STREET (PHASE 1)
BIKE/PED IMPROVEMENTS
COLONNADE - HIGHLAND AVE**

DR: JGA	DES: JGA	CK: JMS	SHEET NO:	TOTAL SHEETS	AS BUILT
DATE: 10/18	DATE: 10/18	DATE: 10/18	5	13	
SCALE: 1" = 40'					




NO.	DESCRIPTION	REV. BY	CHK. BY	DATE


H:\20\20486 - 20th Street Ped-Bike Connection\design\CD\20486-CD-ROADWAY.dwg, Revision Date: Thursday, October 11, 2018 2:45:25 PM

HIGHLAND AVE TO CAMPBELL AVE


FEDERAL REGION	STATE	PROJECT NO.	SHEET NO.	TOTAL SHEETS	AS BUILT
9	ARZ.				
DATE			CONSULTING ENGINEER		
DESIGN: JGA		DRAWN: JGA		CHECKED: JMS	

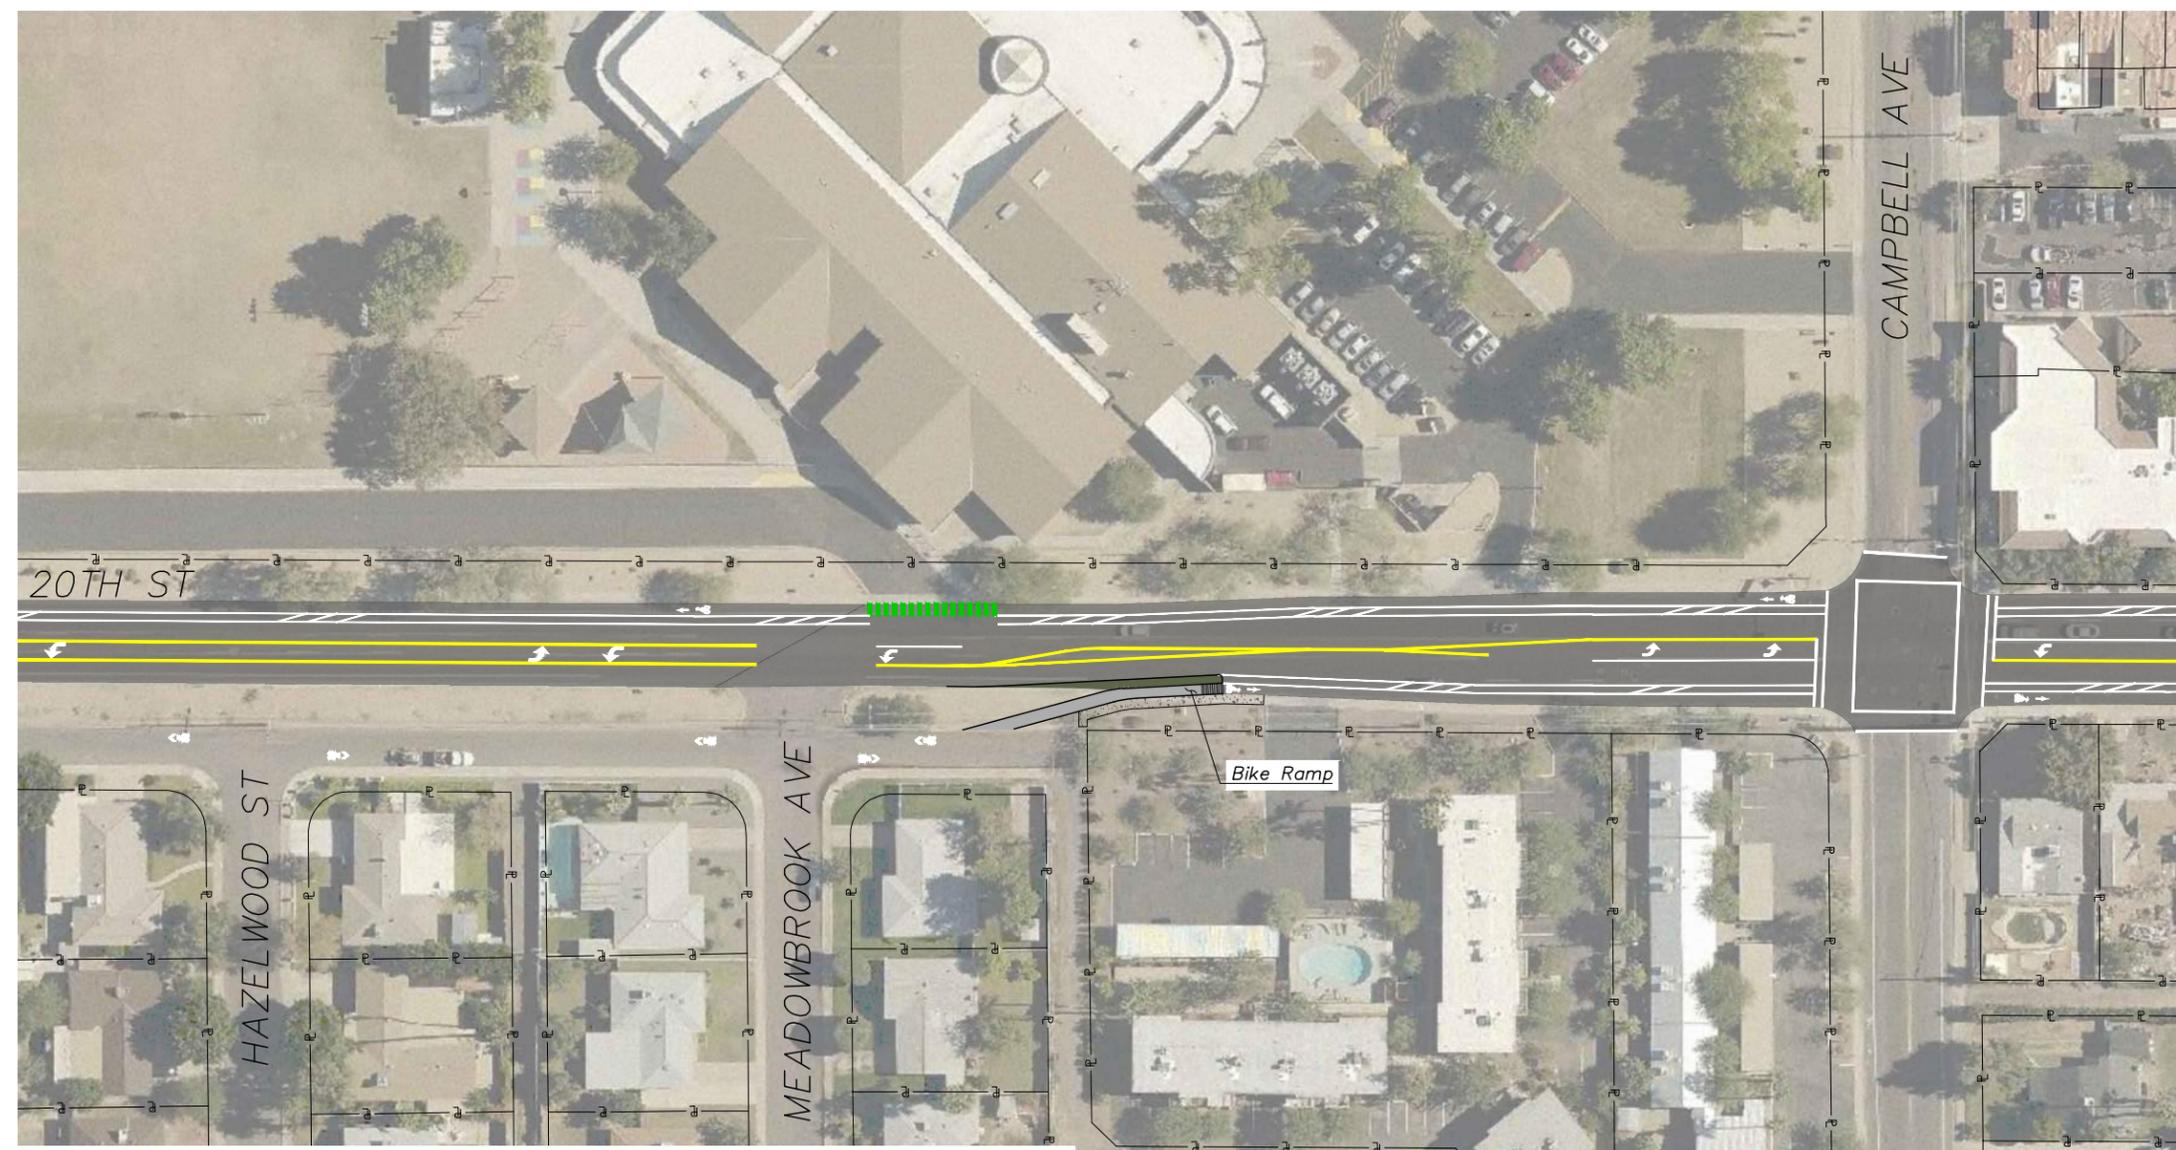

NO.	DESCRIPTION	REV. BY	CHK. BY	DATE

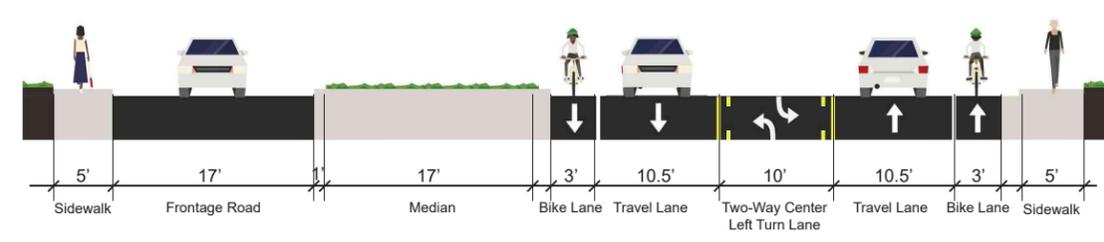

EXISTING CROSS SECTION

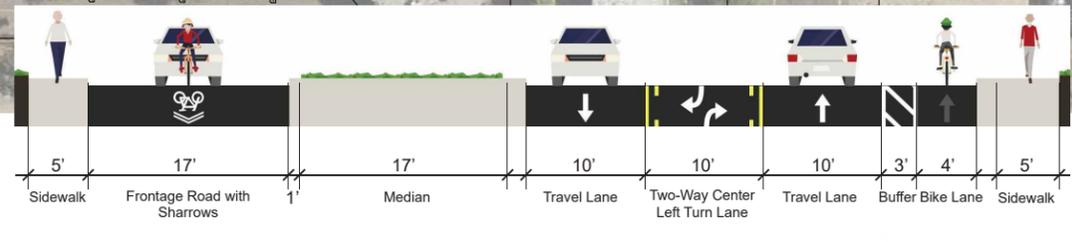

PROPOSED IMPROVEMENTS

NOTE:
Add street lighting along east side of roadway



PER THE CITY OF PHOENIX CITY CODE CHAPTER 2, SECTION 2-28, THESE PLANS ARE FOR OFFICIAL USE ONLY AND MAY NOT BE SHARED WITH OTHERS EXCEPT AS REQUIRED TO FULFILL THE OBLIGATIONS OF THE CONTRACTOR'S CONTRACT WITH THE CITY OF PHOENIX.

ROADWAY PLAN SHEETS
CITY OF PHOENIX, ARIZONA
STREET TRANSPORTATION DEPARTMENT
20TH STREET (PHASE 1)
BIKE/PED IMPROVEMENTS
HIGHLAND AVE - CAMPBELL AVE

DR: JGA	DES: JGA	CK: JMS	SHEET NO:	TOTAL SHEETS	AS BUILT
DATE: 10/18	DATE: 10/18	DATE: 10/18	6	13	




MONTEREY WAY TO GRAND CANAL

FEDERAL REGION	STATE	PROJECT NO.	SHEET NO.	TOTAL SHEETS	AS BUILT
9	ARZ.				
DATE			CONSULTING ENGINEER		
DESIGN: JGA		DRAWN: JGA		CHECKED: JMS	



REVISION BY CITY OF PHOENIX	NO.	DESCRIPTION	REV. BY	CHK. BY	DATE

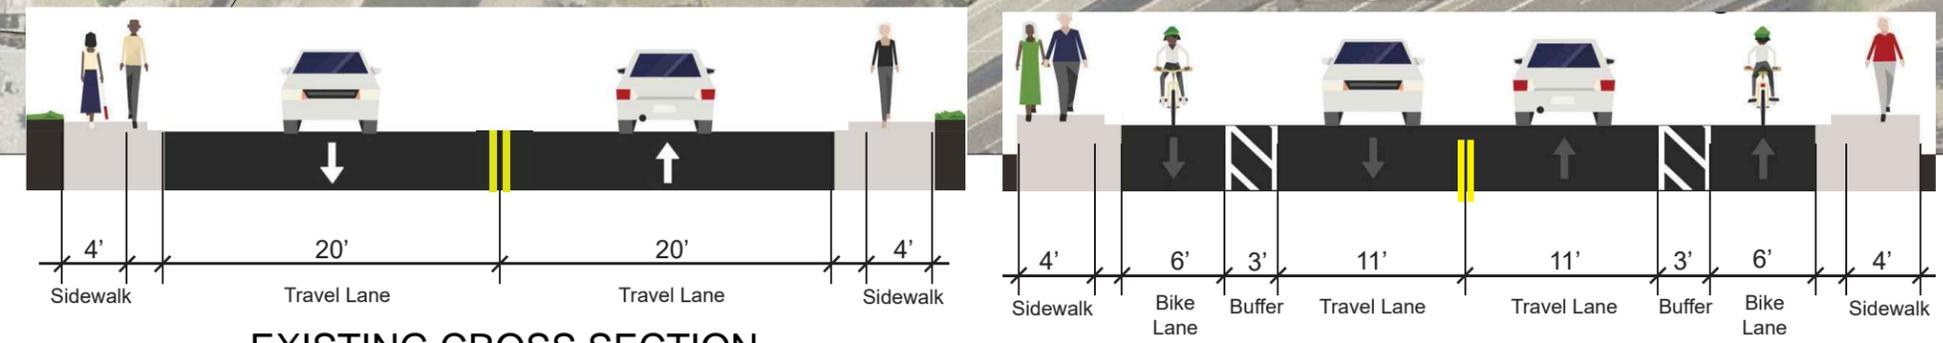

EXISTING CROSS SECTION

PROPOSED IMPROVEMENTS



PER THE CITY OF PHOENIX CITY CODE CHAPTER 2, SECTION 2-28, THESE PLANS ARE FOR OFFICIAL USE ONLY AND MAY NOT BE SHARED WITH OTHERS EXCEPT AS REQUIRED TO FULFILL THE OBLIGATIONS OF THE CONTRACTOR'S CONTRACT WITH THE CITY OF PHOENIX.

ROADWAY PLAN SHEETS
CITY OF PHOENIX, ARIZONA
STREET TRANSPORTATION DEPARTMENT
20TH STREET (PHASE 1)
BIKE/PED IMPROVEMENTS
MONTEREY WAY - GRAND CANAL

DR: JGA	DES: JGA	CK: JMS	SHEET NO:	TOTAL SHEETS	AS BUILT
DATE: 10/18	DATE: 10/18	DATE: 10/18	13	13	
SCALE: 1" = 40'					

