


GLENDALE AVE TO LAMAR RD

FEDERAL REGION	STATE	PROJECT NO.	SHEET NO.	TOTAL SHEETS	AS BUILT
9	ARIZ.				
DATE			CONSULTING ENGINEER		
DESIGN: JGA		DRAWN: JGA		CHECKED: JMS	


REVISION BY CITY OF PHOENIX		
NO.	DESCRIPTION	REV BY / DTD BY / DATE

REVISION BY CITY OF PHOENIX		
NO.	DESCRIPTION	REV BY / DTD BY / DATE

REVISION BY CITY OF PHOENIX		
NO.	DESCRIPTION	REV BY / DTD BY / DATE

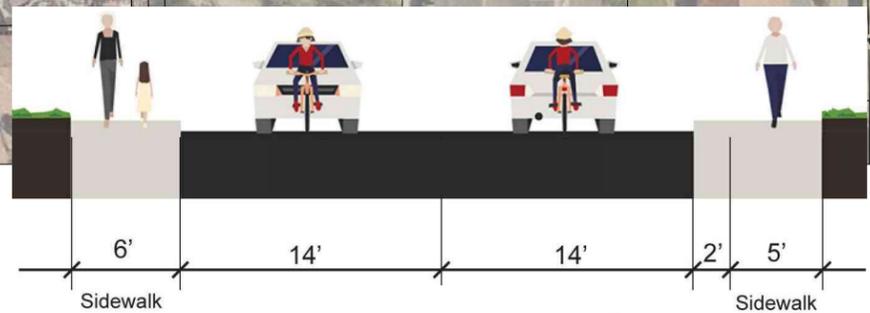

EXISTING CROSS SECTION

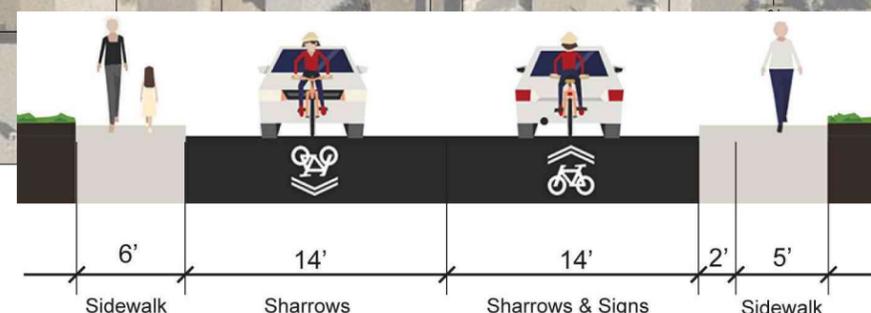

PROPOSED IMPROVEMENTS



PER THE CITY OF PHOENIX CITY CODE CHAPTER 2, SECTION 2-28, THESE PLANS ARE FOR OFFICIAL USE ONLY AND MAY NOT BE SHARED WITH OTHERS EXCEPT AS REQUIRED TO FULFILL THE OBLIGATIONS OF THE CONTRACTOR'S CONTRACT WITH THE CITY OF PHOENIX.

**ROADWAY PLAN SHEETS**

CITY OF PHOENIX, ARIZONA  
STREET TRANSPORTATION DEPARTMENT

**20TH STREET (PHASE 2)  
BIKE/PED IMPROVEMENTS  
GLENDALE AVE - LAMAR RD**

DR: JGA	DES: JGA	CK: JMS	SHEET NO:	TOTAL SHEETS	AS BUILT
DATE: 10/18	DATE: 10/18	DATE: 10/18	1	11	
SCALE: 1" = 40'					










LAWRENCE RD TO LINCOLN DR

FEDERAL REGION	STATE	PROJECT NO.	SHEET NO.	TOTAL SHEETS	AS BUILT
9	ARZ.				
DATE			CONSULTING ENGINEER		
DESIGN: JGA		DRAWN: JGA		CHECKED: JMS	

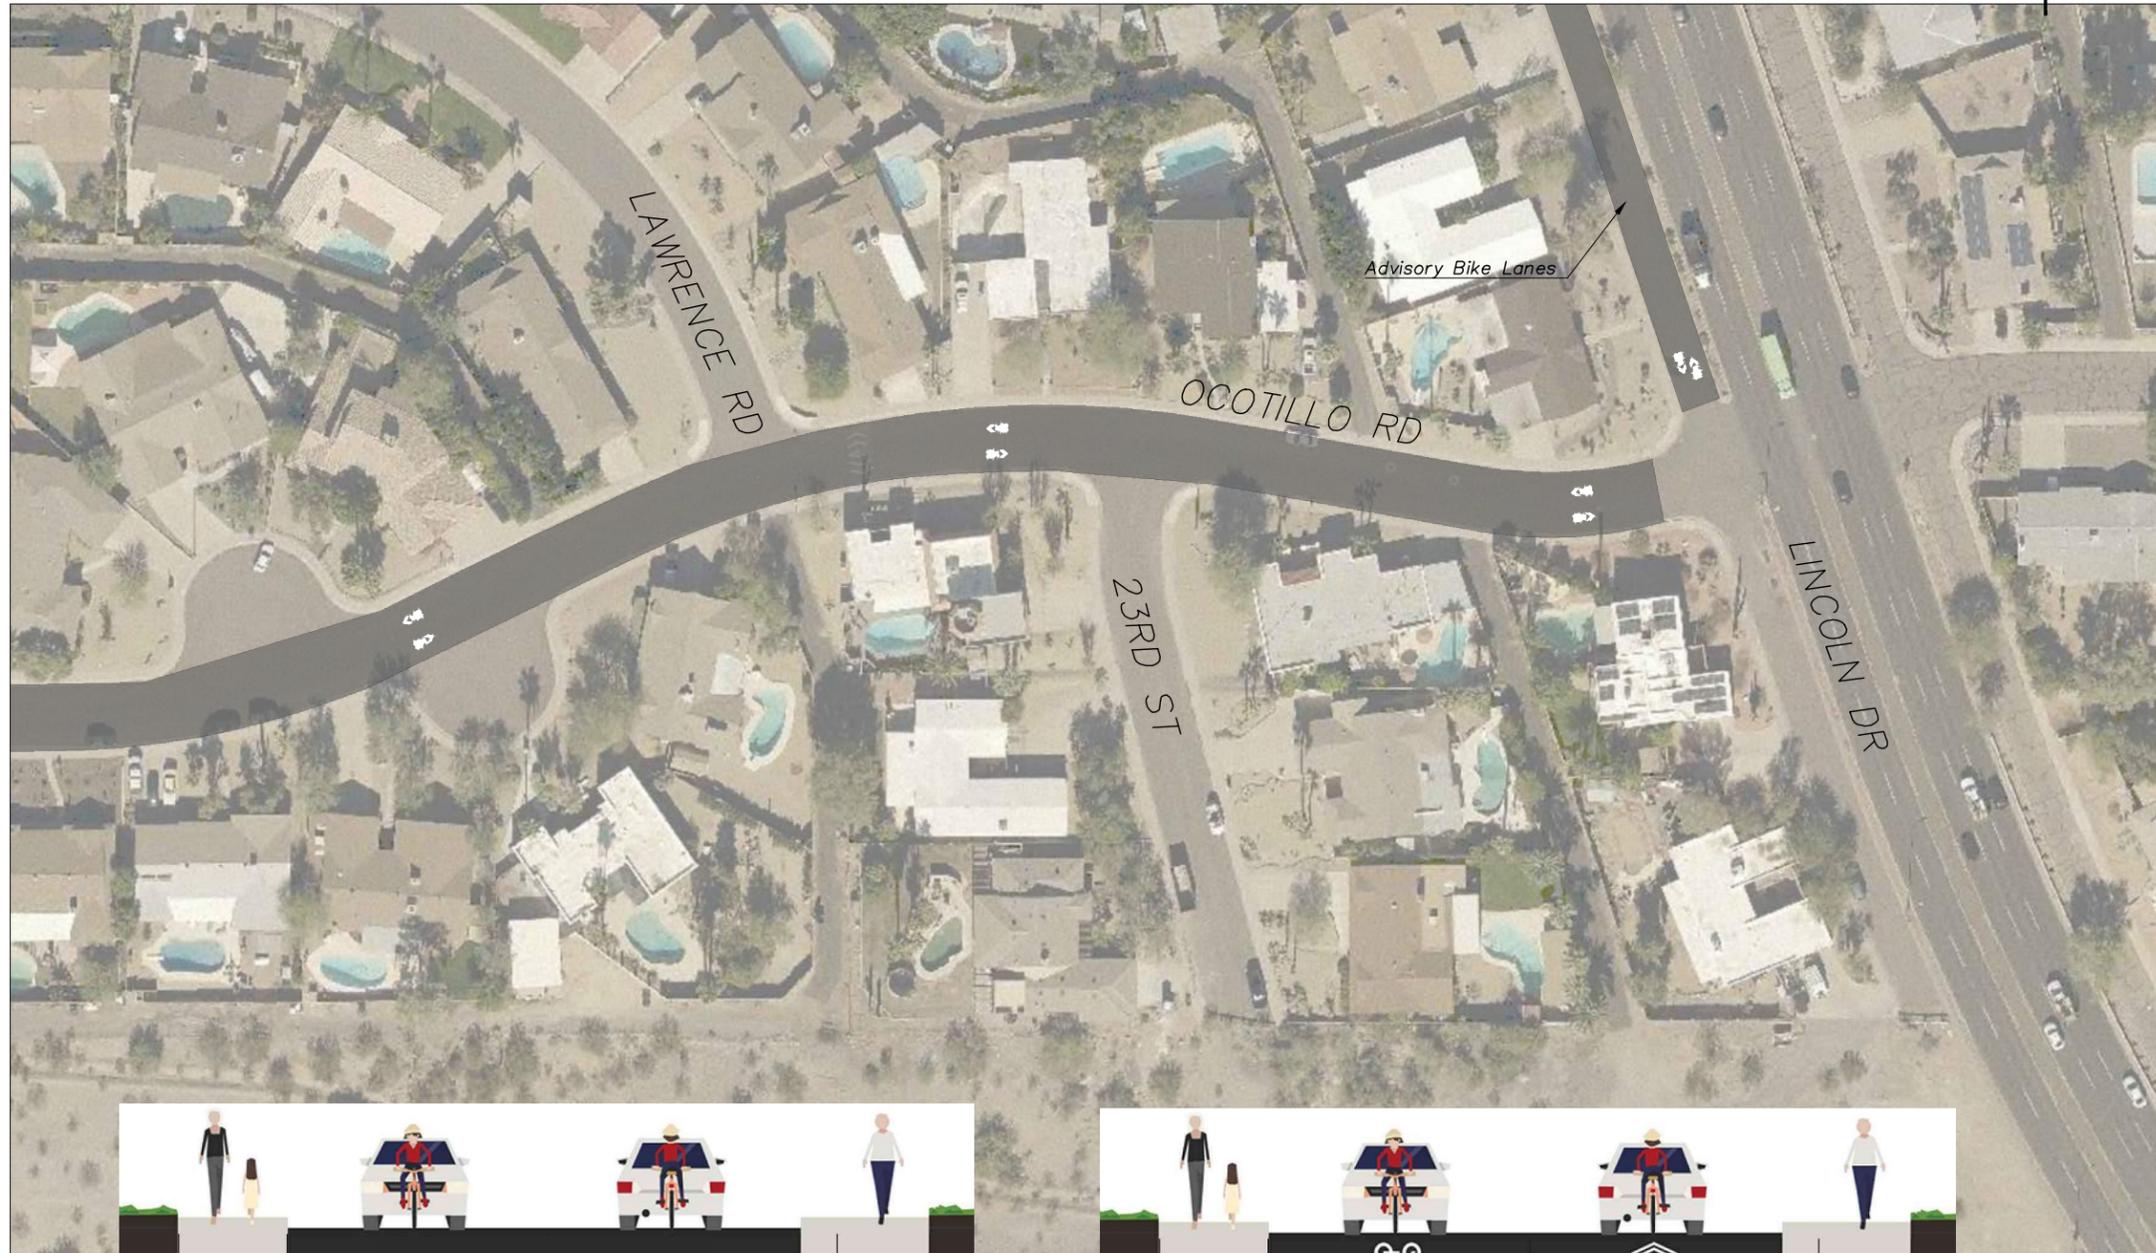

REVISION BY CITY OF PHOENIX


NO.	DESCRIPTION	REV. BY	CHK. BY	DATE

REVISION BY CITY OF PHOENIX


NO.	DESCRIPTION	REV. BY	CHK. BY	DATE

REVISION BY CITY OF PHOENIX

NO.	DESCRIPTION	REV. BY	CHK. BY	DATE

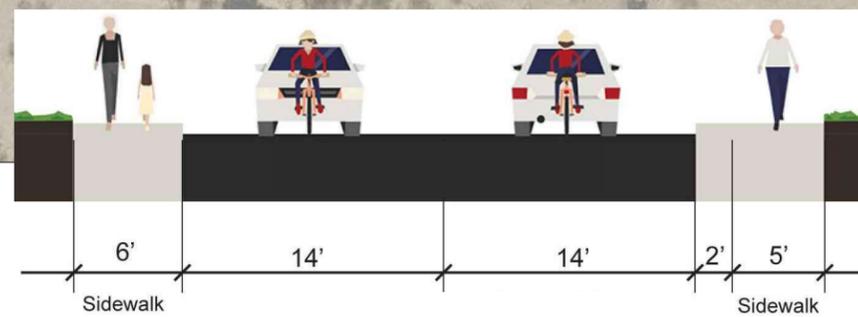

EXISTING CROSS SECTION

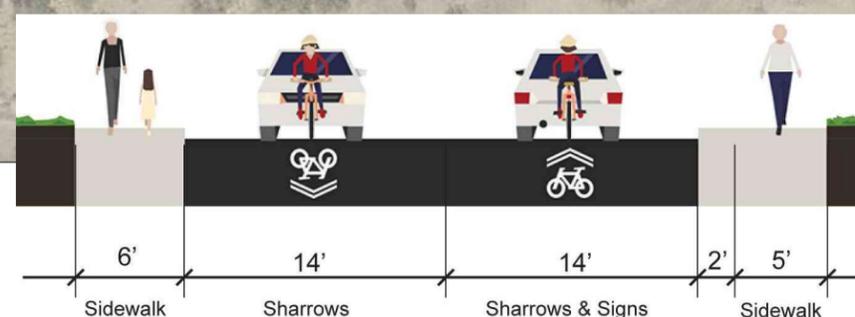

PROPOSED IMPROVEMENTS



PER THE CITY OF PHOENIX CITY CODE CHAPTER 2, SECTION 2-28, THESE PLANS ARE FOR OFFICIAL USE ONLY AND MAY NOT BE SHARED WITH OTHERS EXCEPT AS REQUIRED TO FULFILL THE OBLIGATIONS OF THE CONTRACTOR'S CONTRACT WITH THE CITY OF PHOENIX.

**ROADWAY PLAN SHEETS**

CITY OF PHOENIX, ARIZONA  
STREET TRANSPORTATION DEPARTMENT

20TH STREET (PHASE 2)  
BIKE/PED IMPROVEMENTS  
LAWRENCE RD - LINCOLN DR


DR: JGA	DES: JGA	CK: JMS	SHEET NO:	TOTAL SHEETS	AS BUILT
DATE: 10/18	DATE: 10/18	DATE: 10/18	5	11	
SCALE: 1" = 40'					





MARYLAND AVE CONNECTION

FEDERAL REGION	STATE	PROJECT NO.	SHEET NO.	TOTAL SHEETS	AS BUILT
9	ARZ.				
DATE			CONSULTING ENGINEER		
DESIGN: JGA		DRAWN: JGA		CHECKED: JMS	

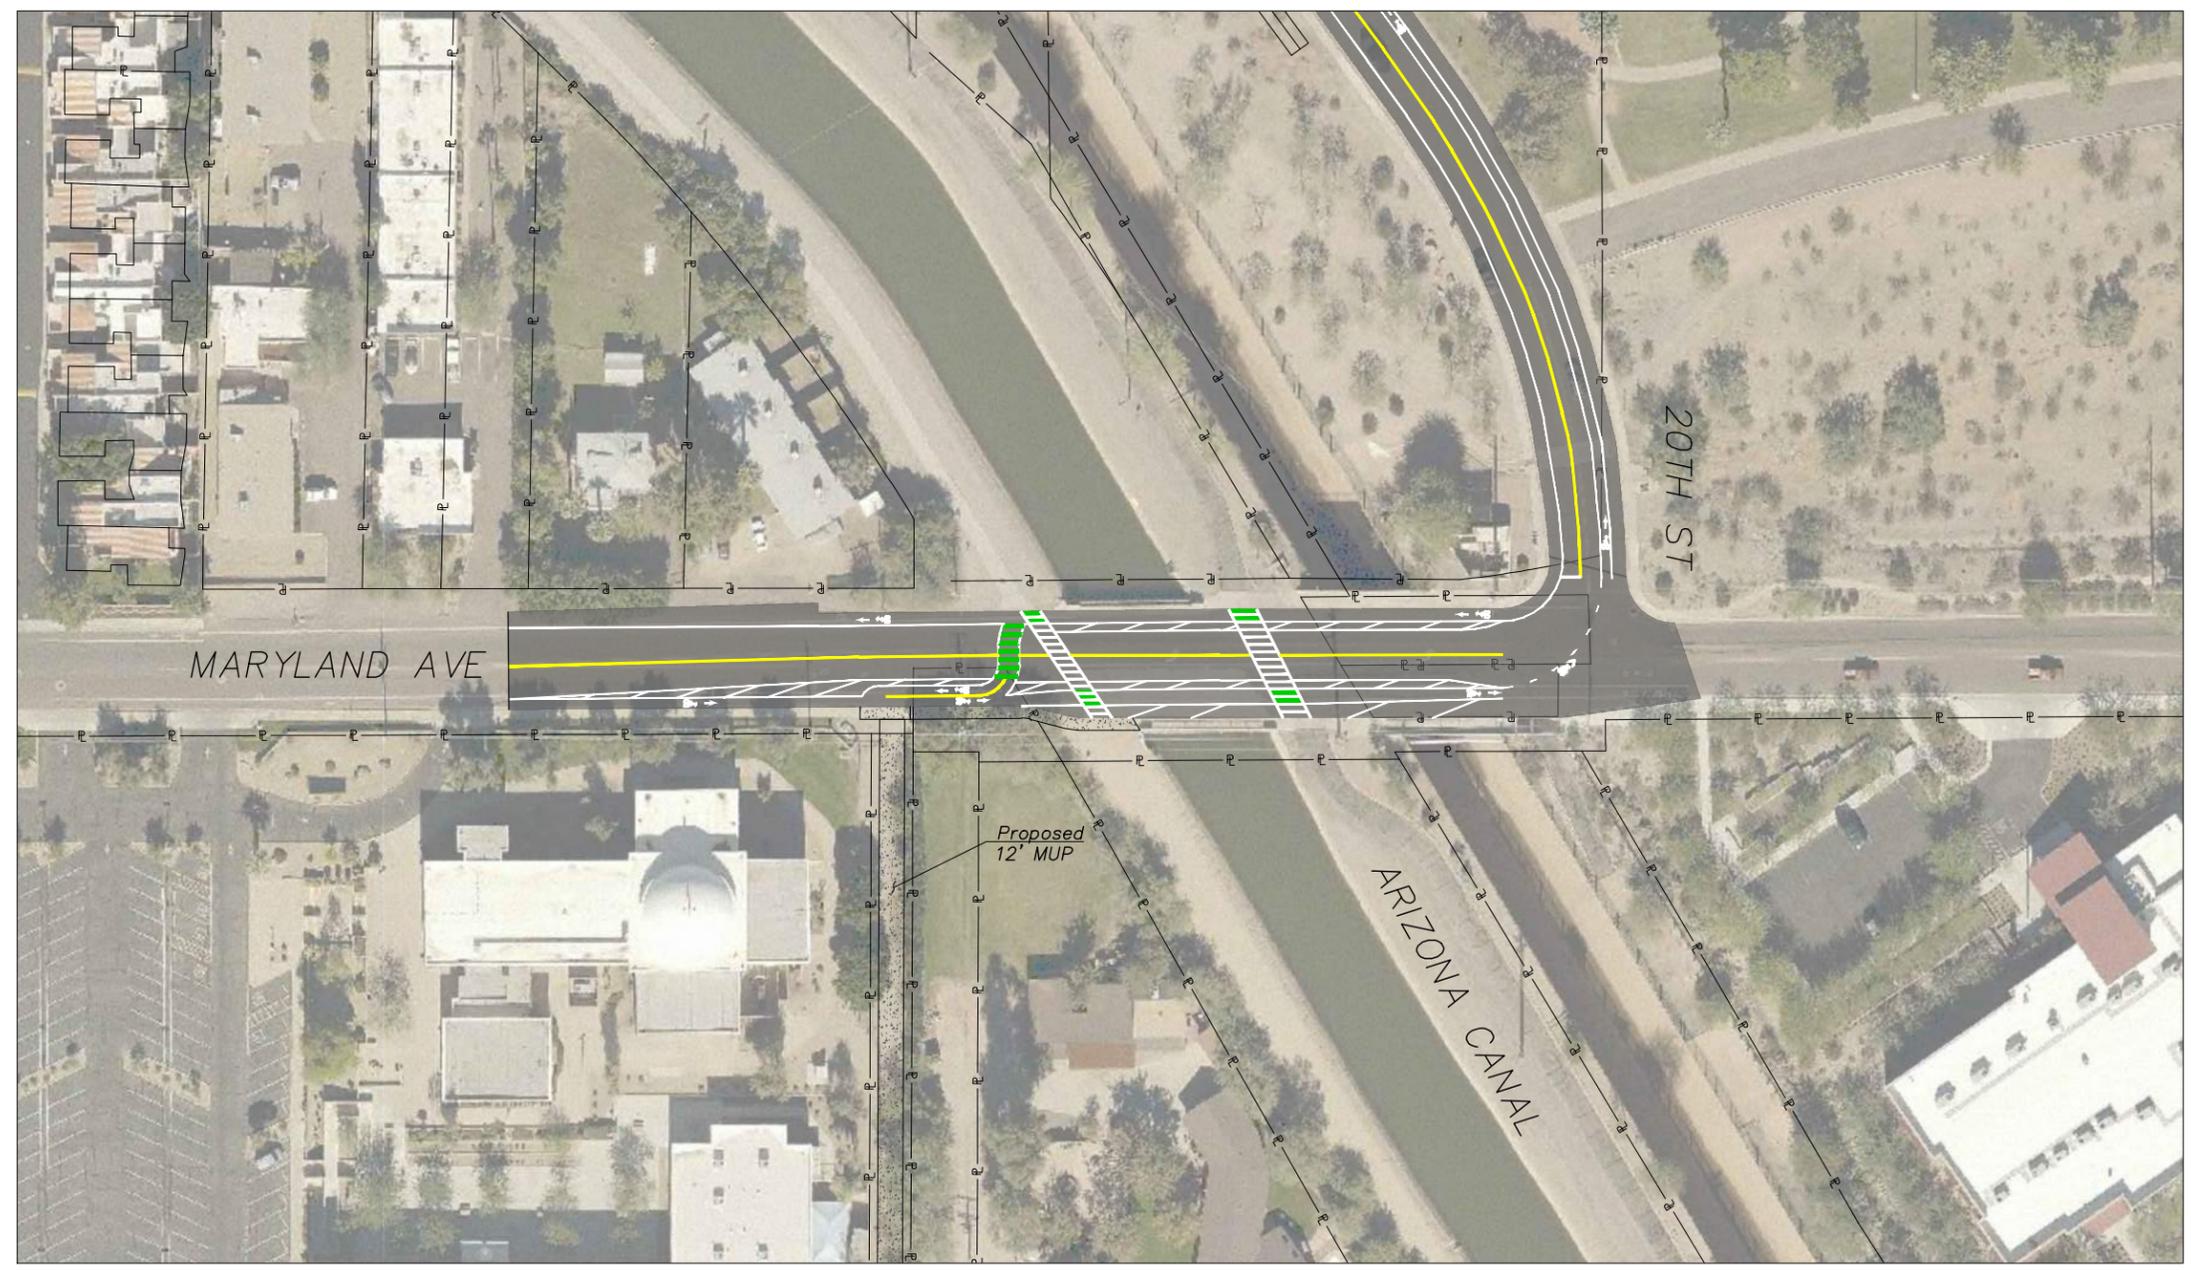

Proposed  
12' MUP



PER THE CITY OF PHOENIX CITY CODE CHAPTER 2, SECTION 2-28, THESE PLANS ARE FOR OFFICIAL USE ONLY AND MAY NOT BE SHARED WITH OTHERS EXCEPT AS REQUIRED TO FULFILL THE OBLIGATIONS OF THE CONTRACTOR'S CONTRACT WITH THE CITY OF PHOENIX.

**ROADWAY PLAN SHEETS**

CITY OF PHOENIX, ARIZONA  
STREET TRANSPORTATION DEPARTMENT

**20TH STREET (PHASE 2)  
BIKE/PED IMPROVEMENTS  
MARYLAND AVE CONNECTION**

DR: JGA	DES: JGA	CK: JMS	SHEET NO:	TOTAL SHEETS	AS BUILT
DATE: 10/18	DATE: 10/18	DATE: 10/18	7	11	
SCALE: 1" = 40'					



REVISION BY CITY OF PHOENIX

NO.	DESCRIPTION	REV BY	CHK BY	DATE

REVISION BY CITY OF PHOENIX

NO.	DESCRIPTION	REV BY	CHK BY	DATE

REVISION BY CITY OF PHOENIX

NO.	DESCRIPTION	REV BY	CHK BY	DATE







RANCHO DR TO SAN JUAN AVE

FEDERAL REGION	STATE	PROJECT NO.	SHEET NO.	TOTAL SHEETS	AS BUILT
9	ARIZ.				
DATE			CONSULTING ENGINEER		
DESIGN: JGA		DRAWN: JGA		CHECKED: JMS	



REVISION BY CITY OF PHOENIX


NO.	DESCRIPTION	REV. BY	CHK. BY	DATE

REVISION BY CITY OF PHOENIX


NO.	DESCRIPTION	REV. BY	CHK. BY	DATE

REVISION BY CITY OF PHOENIX

NO.	DESCRIPTION	REV. BY	CHK. BY	DATE

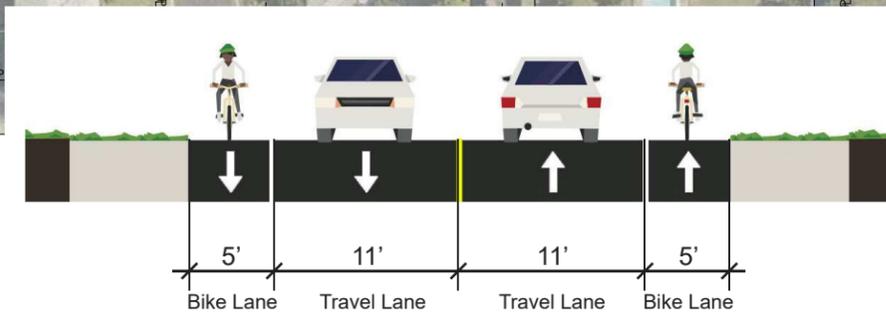

EXISTING CROSS SECTION

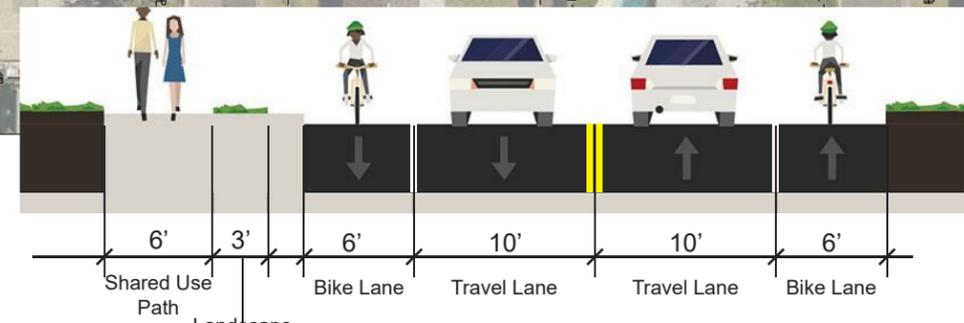

PROPOSED IMPROVEMENTS



PER THE CITY OF PHOENIX CITY CODE CHAPTER 2, SECTION 2-28, THESE PLANS ARE FOR OFFICIAL USE ONLY AND MAY NOT BE SHARED WITH OTHERS EXCEPT AS REQUIRED TO FULFILL THE OBLIGATIONS OF THE CONTRACTOR'S CONTRACT WITH THE CITY OF PHOENIX.

**ROADWAY PLAN SHEETS**

CITY OF PHOENIX, ARIZONA  
STREET TRANSPORTATION DEPARTMENT

**20TH STREET (PHASE 2)  
BIKE/PED IMPROVEMENTS  
RANCHO DR - SAN JUAN AVE**

DR: JGA	DES: JGA	CK: JMS	SHEET NO:	TOTAL SHEETS	AS BUILT
DATE: 10/18	DATE: 10/18	DATE: 10/18	11	11	
SCALE: 1" = 40'					

