


CITY OF PHOENIX STREET TRANSPORTATION DEPARTMENT DESIGN & CONSTRUCTION MANAGEMENT DIVISION 3RD STREET ROADWAY IMPROVEMENTS WASHINGTON STREET TO LINCOLN STREET ST87100163-1

**NOT FOR
CONSTRUCTION
OR RECORDING**

F.H.W.A. REGION	STATE	PROJECT NO.	NO.	TOTAL	AS BUILT
9	ARIZ.	ST87100163-1			
POINT ENGINEERS					
DES: BAF	DR: DRW	CK: PW	DATE: 04/2019		

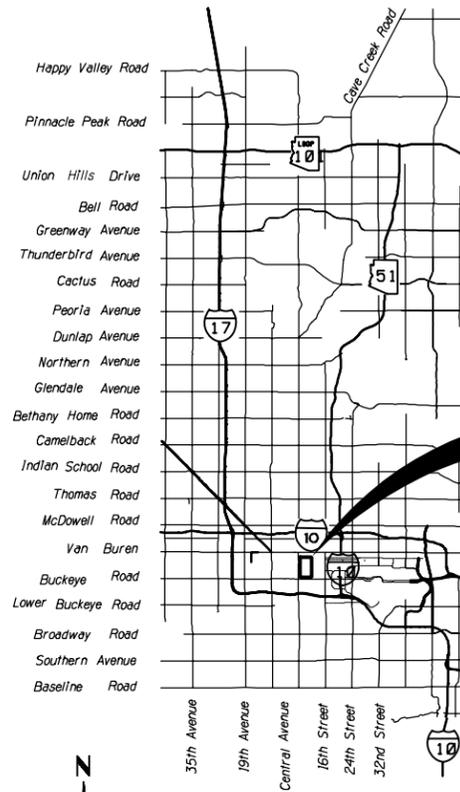

VICINITY MAP
SCALE: N.T.S.



2019

LINCOLN STREET
BUCHANAN STREET
UNION PACIFIC RR
JACKSON STREET
JEFFERSON STREET
WASHINGTON STREET

MAYOR
KATE GALLEGO
CITY MANAGER
ED ZUERCHER
CITY COUNCIL

DISTRICT NO 1.	THELDA WILLIAMS
DISTRICT NO 2.	JIM WARING
DISTRICT NO 3.	DEBRA STARK
DISTRICT NO 4.	LAURA PASTOR
DISTRICT NO 5.	VANIA GUEVARA
DISTRICT NO 6.	SAL DICICCIO
DISTRICT NO 7.	MICHAEL NOWAKOWSKI
DISTRICT NO 8.	FELICITA MENDOZA

**15% PLANS
APRIL 2019**

INDEX OF SHEETS

—	COVER SHEET
G-1.01	PHASE 1 TYPICAL SECTION
P-1.01 TO P-1.05	PHASE 1 PLANS
G-2.01	PHASE 2 TYPICAL SECTION
P-2.01 TO P-2.05	PHASE 2 PLANS

APPROVALS:

DEPUTY STREET TRANSPORTATION DIRECTOR _____ DATE _____

ASSISTANT STREET TRANSPORTATION DIRECTOR _____ DATE _____



LOCATION MAP
SCALE: N.T.S.

"PER PHOENIX CITY CODE CHAPTER 2, SECTION 2-28, THESE PLANS ARE FOR OFFICIAL USE ONLY AND MAY NOT BE FURNISHED FOR INSPECTION OR COPYING, EXCEPT AS SPECIFICALLY STATED IN THE CITY CODE, OR AS REQUIRED BY LAW." THIS DOCUMENT MUST BE KEPT SECURE AT ALL TIMES.



3RD STREET ROADWAY IMPROVEMENTS:
 LINCOLN STREET TO
 WASHINGTON STREET
 PROJECT NO. ST87100163-1

NOT FOR
 CONSTRUCTION
 OR RECORDING


F.H.W.A. REGION	STATE	PROJECT NO.	NO.	TOTAL	AS BUILT
9	ARIZ.	ST87100163-1			

POINT ENGINEERS

NO.	DESCRIPTION	REV BY	CHK BY	DATE

NO.	DESCRIPTION	REV BY	CHK BY	DATE


NO.	DESCRIPTION	REV BY	CHK BY	DATE

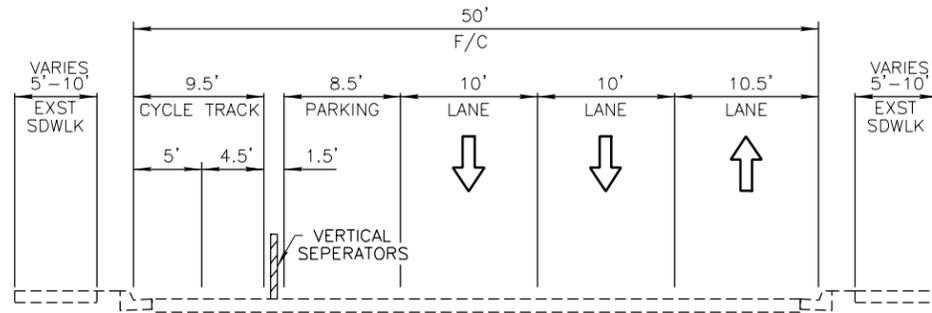

TYPICAL SECTION

N.T.S.


LINCOLN ST. TO SOUTH OF UNION PACIFIC RR

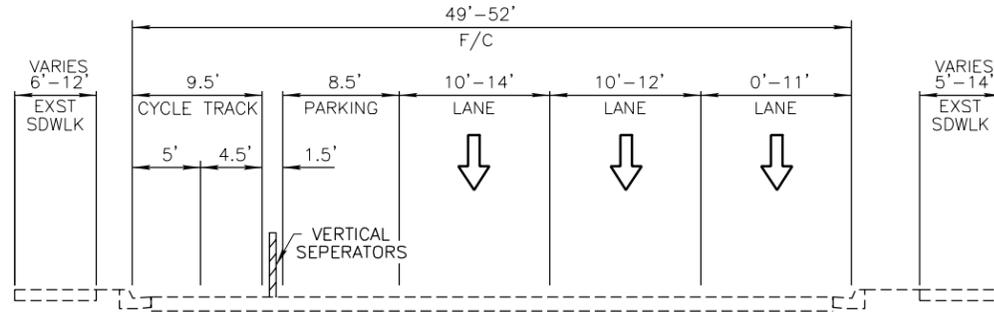

TYPICAL SECTION

N.T.S.

SOUTH OF UNION PACIFIC RR TO JEFFERSON ST.

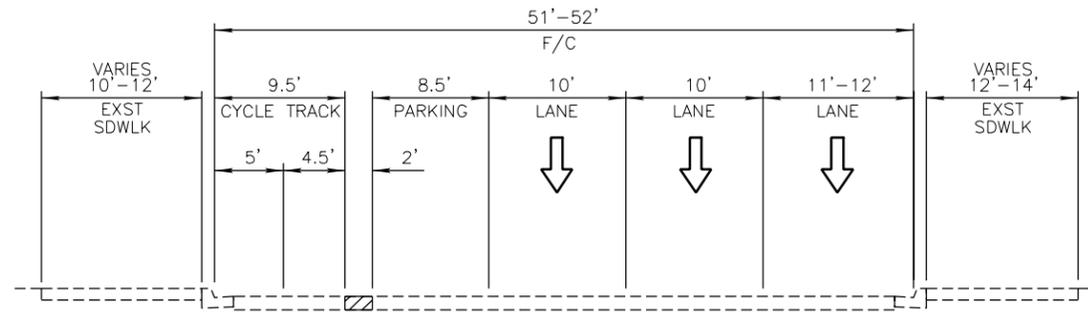

TYPICAL SECTION

N.T.S.

JEFFERSON ST. TO WASHINGTON ST.

15% TYPICALS

CITY OF PHOENIX, ARIZONA
 STREET TRANSPORTATION DEPARTMENT

3RD STREET
 ROADWAY IMPROVEMENTS
 PHASE 1

DR: AR	DES: BAF	CK: PW	DWG SERIES No.
DATE: 04/19	DATE: 04/19	DATE: 04/19	
SCALE: N/A			G-1.01

3RD STREET ROADWAY IMPROVEMENTS:
LINCOLN STREET TO
WASHINGTON STREET
PROJECT NO. ST87100163-1



NOT FOR
CONSTRUCTION
OR RECORDING

F.H.W.A. REGION	STATE	PROJECT NO.	NO.	TOTAL	AS BUILT
9	ARIZ.	ST87100163-1			

POINT ENGINEERS

REMOVAL/RELOCATION NOTES

NO	DESCRIPTION	UNIT	QTY
3	REMOVAL OF ASPHALTIC CONCRETE PAVEMENT		

NOTE:
ALL PAVEMENT MARKINGS AND SIGNS IN CONFLICT WITH THE PROPOSED IMPROVEMENTS SHALL BE REMOVED.

CONSTRUCTION NOTES

NO	DESCRIPTION	UNIT	QTY
2	CONCRETE CURB AND GUTTER		
6	RECONSTRUCT RAMP TO MEET ADA REQUIREMENTS		
7	RECONSTRUCT SIDEWALK TO MEET ADA REQUIREMENTS		
8	4" SOLID WHITE		
9	6" SOLID WHITE		
10	4" WHITE STRIPE		
11	8" SOLID WHITE		
16	12" STOP LINE		
17	4" SOLID DOUBLE YELLOW		
22	PAVEMENT SYMBOL RT ARROW		
28	DRIVEWAY/INTERSECTION CYCLE TRACK PAINT PER FHWA & MUTCD GUIDELINES		

LEGEND

- DIRECTION OF TRAVEL FOR INFORMATIONAL PURPOSES ONLY
- PARKING SPACE
- REMOVE EXISTING PARKING
- ASPHALTIC CONCRETE LIMITS
- MICROSEAL LIMITS

15% PLANS

CITY OF PHOENIX, ARIZONA
STREET TRANSPORTATION DEPARTMENT


3RD STREET ROADWAY IMPROVEMENTS PHASE 1

DR: AR	DES: BAF	CK: PW	DWG SERIES No.
DATE: 04/19	DATE: 04/19	DATE: 04/19	P-1.02



MATCH LINE SEE DWG P-1.01

MATCH LINE SEE DWG P-1.03

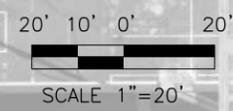

NO.	DESCRIPTION	REV BY	CHK BY	DATE

3RD STREET ROADWAY IMPROVEMENTS:
 LINCOLN STREET TO
 WASHINGTON STREET
 PROJECT NO. ST87100163-1



NOT FOR
 CONSTRUCTION
 OR RECORDING

F.H.W.A. REGION	STATE	PROJECT NO.	NO.	TOTAL	AS BUILT
9	ARIZ.	ST87100163-1			

POINT ENGINEERS

REMOVAL/RELOCATION NOTES

NO	DESCRIPTION	UNIT	QTY
1	REMOVAL OF CONCRETE CURB AND GUTTER		

NOTE:
 ALL PAVEMENT MARKINGS AND SIGNS IN CONFLICT WITH THE PROPOSED IMPROVEMENTS SHALL BE REMOVED.

CONSTRUCTION NOTES

NO	DESCRIPTION	UNIT	QTY
8	4" SOLID WHITE		
9	6" SOLID WHITE		
10	4" WHITE STRIPE		
11	8" SOLID WHITE		
14	10" CROSSWALK		
24	PAVEMENT SYMBOL MERGE ARROW		
27	RR CROSSING SYMBOL		
28	DRIVEWAY/INTERSECTION CYCLE TRACK PAINT PER FHWA & MUTCD GUIDELINES		

LEGEND


- DIRECTION OF TRAVEL FOR INFORMATIONAL PURPOSES ONLY
- PARKING SPACE
- REMOVE EXISTING PARKING
- ASPHALTIC CONCRETE LIMITS
- MICROSEAL LIMITS

15% PLANS

CITY OF PHOENIX, ARIZONA
 STREET TRANSPORTATION DEPARTMENT


3RD STREET ROADWAY IMPROVEMENTS PHASE 1

DR: AR	DES: BAF	CK: PW	DWG SERIES No.
DATE: 04/19	DATE: 04/19	DATE: 04/19	P-1.03

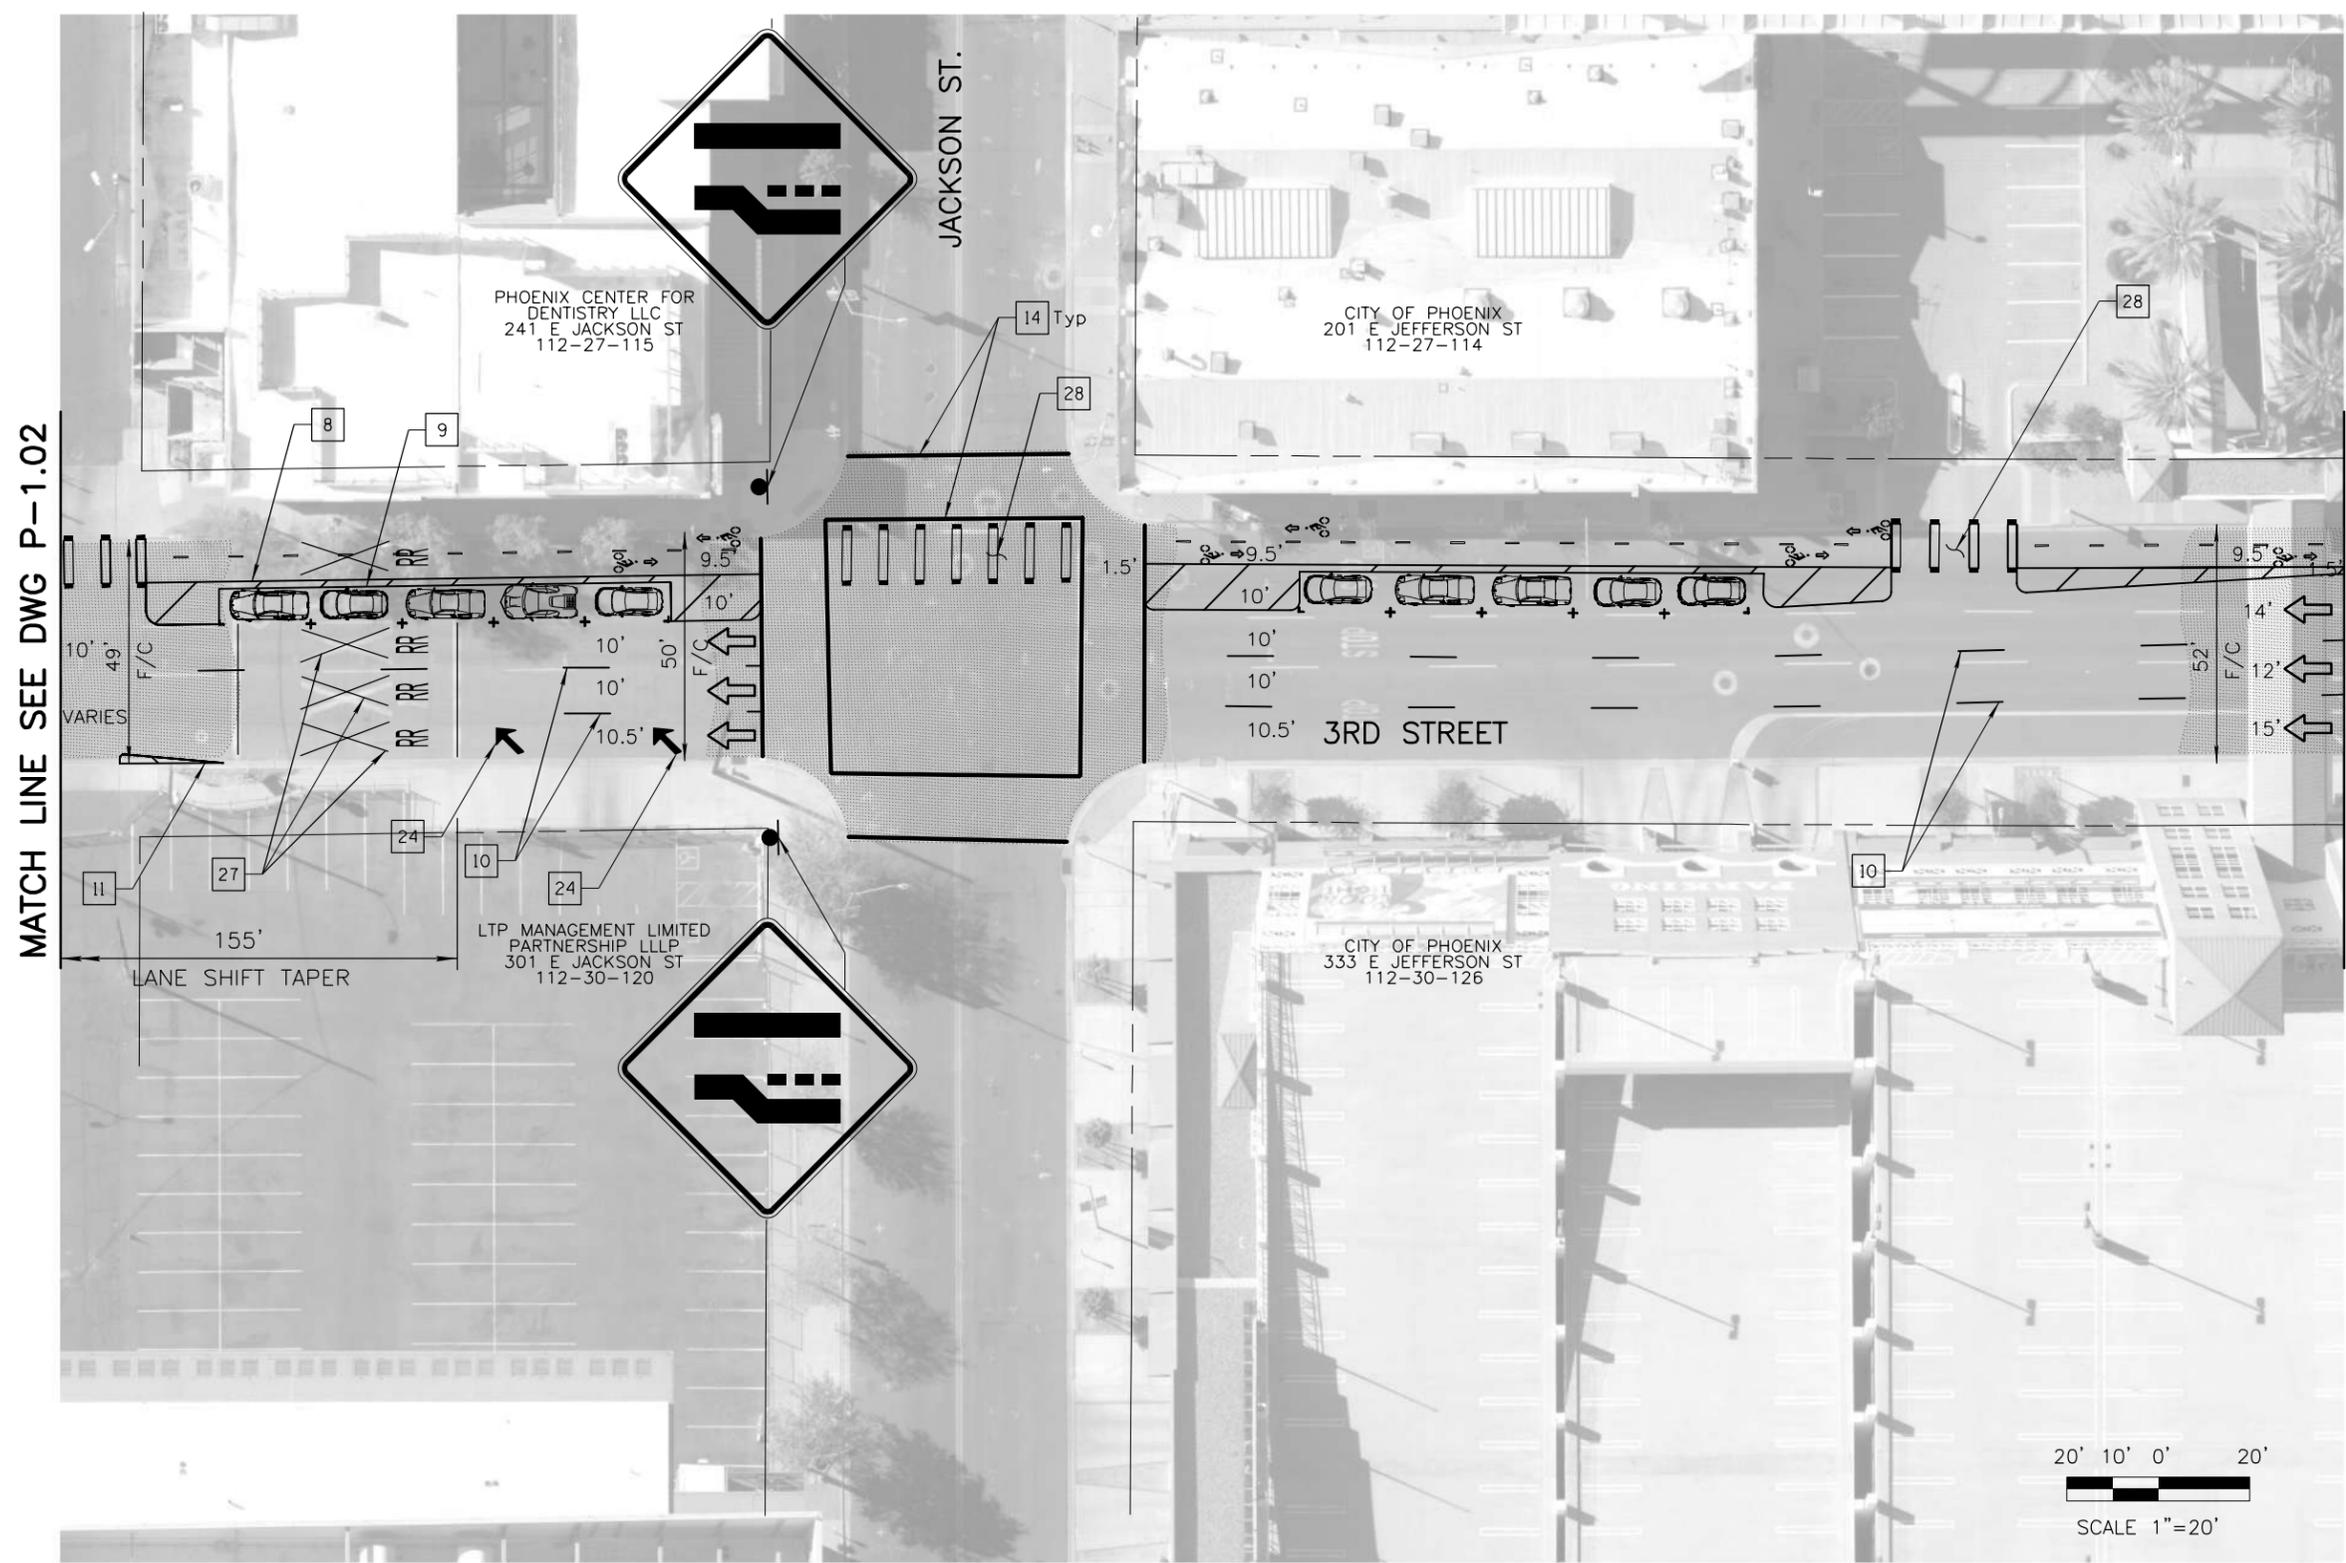

MATCH LINE SEE DWG P-1.02

MATCH LINE SEE DWG P-1.04

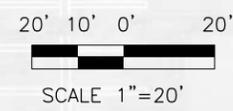

NO.	DESCRIPTION	REV BY	CHK BY	DATE

3RD STREET ROADWAY IMPROVEMENTS:
 LINCOLN STREET TO
 WASHINGTON STREET
 PROJECT NO. ST87100163-1

NOT FOR
 CONSTRUCTION
 OR RECORDING


F.H.W.A. REGION	STATE	PROJECT NO.	NO.	TOTAL	AS BUILT
9	ARIZ.	ST87100163-1			

POINT ENGINEERS

NO.	DESCRIPTION	REV BY	CHK BY	DATE

NO.	DESCRIPTION	REV BY	CHK BY	DATE


NO.	DESCRIPTION	REV BY	CHK BY	DATE

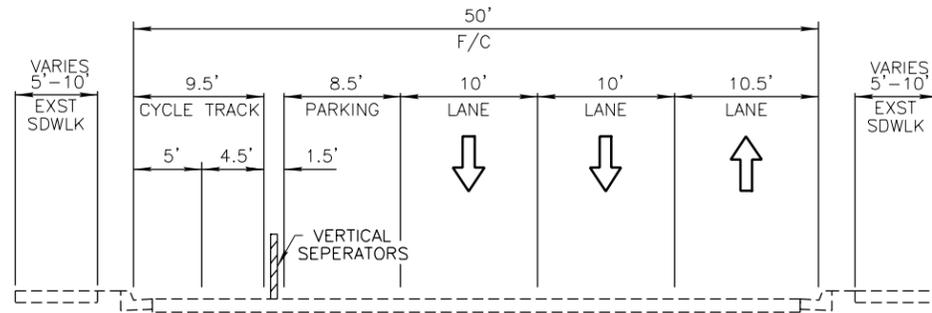

TYPICAL SECTION

N.T.S.


LINCOLN ST. TO SOUTH OF UNION PACIFIC RR

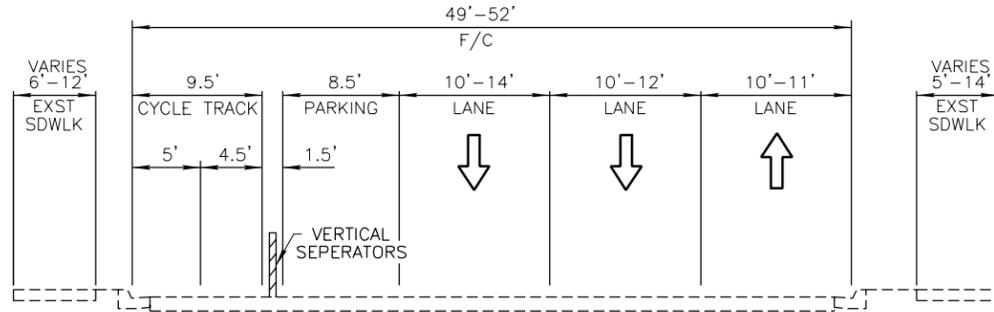

TYPICAL SECTION

N.T.S.

SOUTH OF UNION PACIFIC RR TO JEFFERSON ST.

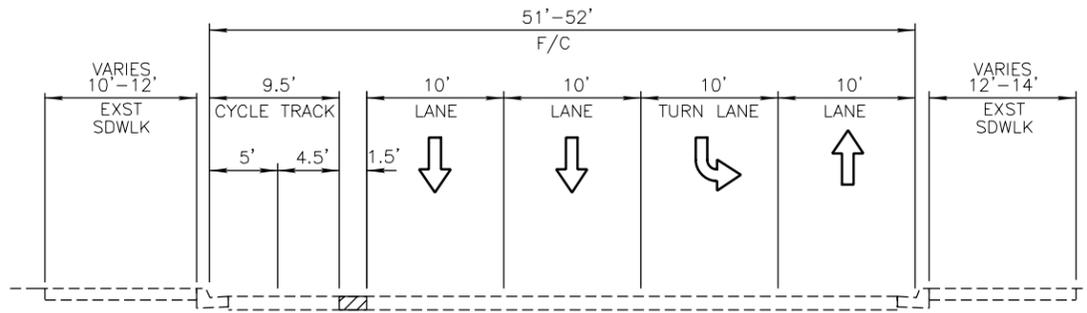

TYPICAL SECTION

N.T.S.

JEFFERSON ST. TO WASHINGTON ST.

15% TYPICALS

CITY OF PHOENIX, ARIZONA
 STREET TRANSPORTATION DEPARTMENT

3RD STREET
 ROADWAY IMPROVEMENTS
 PHASE 2

DR: AR	DES: BAF	CK: PW	DWG SERIES No.
DATE: 04/19	DATE: 04/19	DATE: 04/19	G-2.01
SCALE: N/A			

3RD STREET ROADWAY IMPROVEMENTS:
LINCOLN STREET TO
WASHINGTON STREET
PROJECT NO. ST87100163-1



NOT FOR
CONSTRUCTION
OR RECORDING

F.H.W.A. REGION	STATE	PROJECT NO.	NO.	TOTAL	AS BUILT
9	ARIZ.	ST87100163-1			

POINT ENGINEERS

REMOVAL/RELOCATION NOTES

NO	DESCRIPTION	UNIT	QTY
1	REMOVAL OF CONCRETE CURB AND GUTTER		
10	OBLITERATION: REMOVE PAVEMENT MARKINGS		

NOTE:
ALL PAVEMENT MARKINGS AND SIGNS IN CONFLICT WITH THE PROPOSED IMPROVEMENTS SHALL BE REMOVED.

CONSTRUCTION NOTES

NO	DESCRIPTION	UNIT	QTY
1	NEW ASPHALTIC CONCRETE PAVEMENT SECTION		
16	12" STOP LINE		
17	4" SOLID DOUBLE YELLOW		
27	RR CROSSING SYMBOL		
32	NEW RAILROAD SIGN, SIGNAL & GATE PACKAGE PER UPRR & CITY OF PHOENIX GUIDELINES (BY UPRR)		
33	REVISE RAILROAD GATE PER RAILROAD GUIDELINES (BY UPRR)		

LEGEND

- DIRECTION OF TRAVEL FOR INFORMATIONAL PURPOSES ONLY
- PARKING SPACE
- REMOVE EXISTING PARKING
- ASPHALTIC CONCRETE LIMITS

15% PLANS


CITY OF PHOENIX, ARIZONA
STREET TRANSPORTATION DEPARTMENT

**3RD STREET
ROADWAY IMPROVEMENTS
PHASE 2**

DR: JH	DES: BAF	CK: PW	DWG SERIES No.
DATE: 04/19	DATE: 04/19	DATE: 04/19	
SCALE: 1" = 20' HORIZONTAL			P-2.02

MATCH LINE SEE DWG P-2.01

MATCH LINE SEE DWG P-2.03

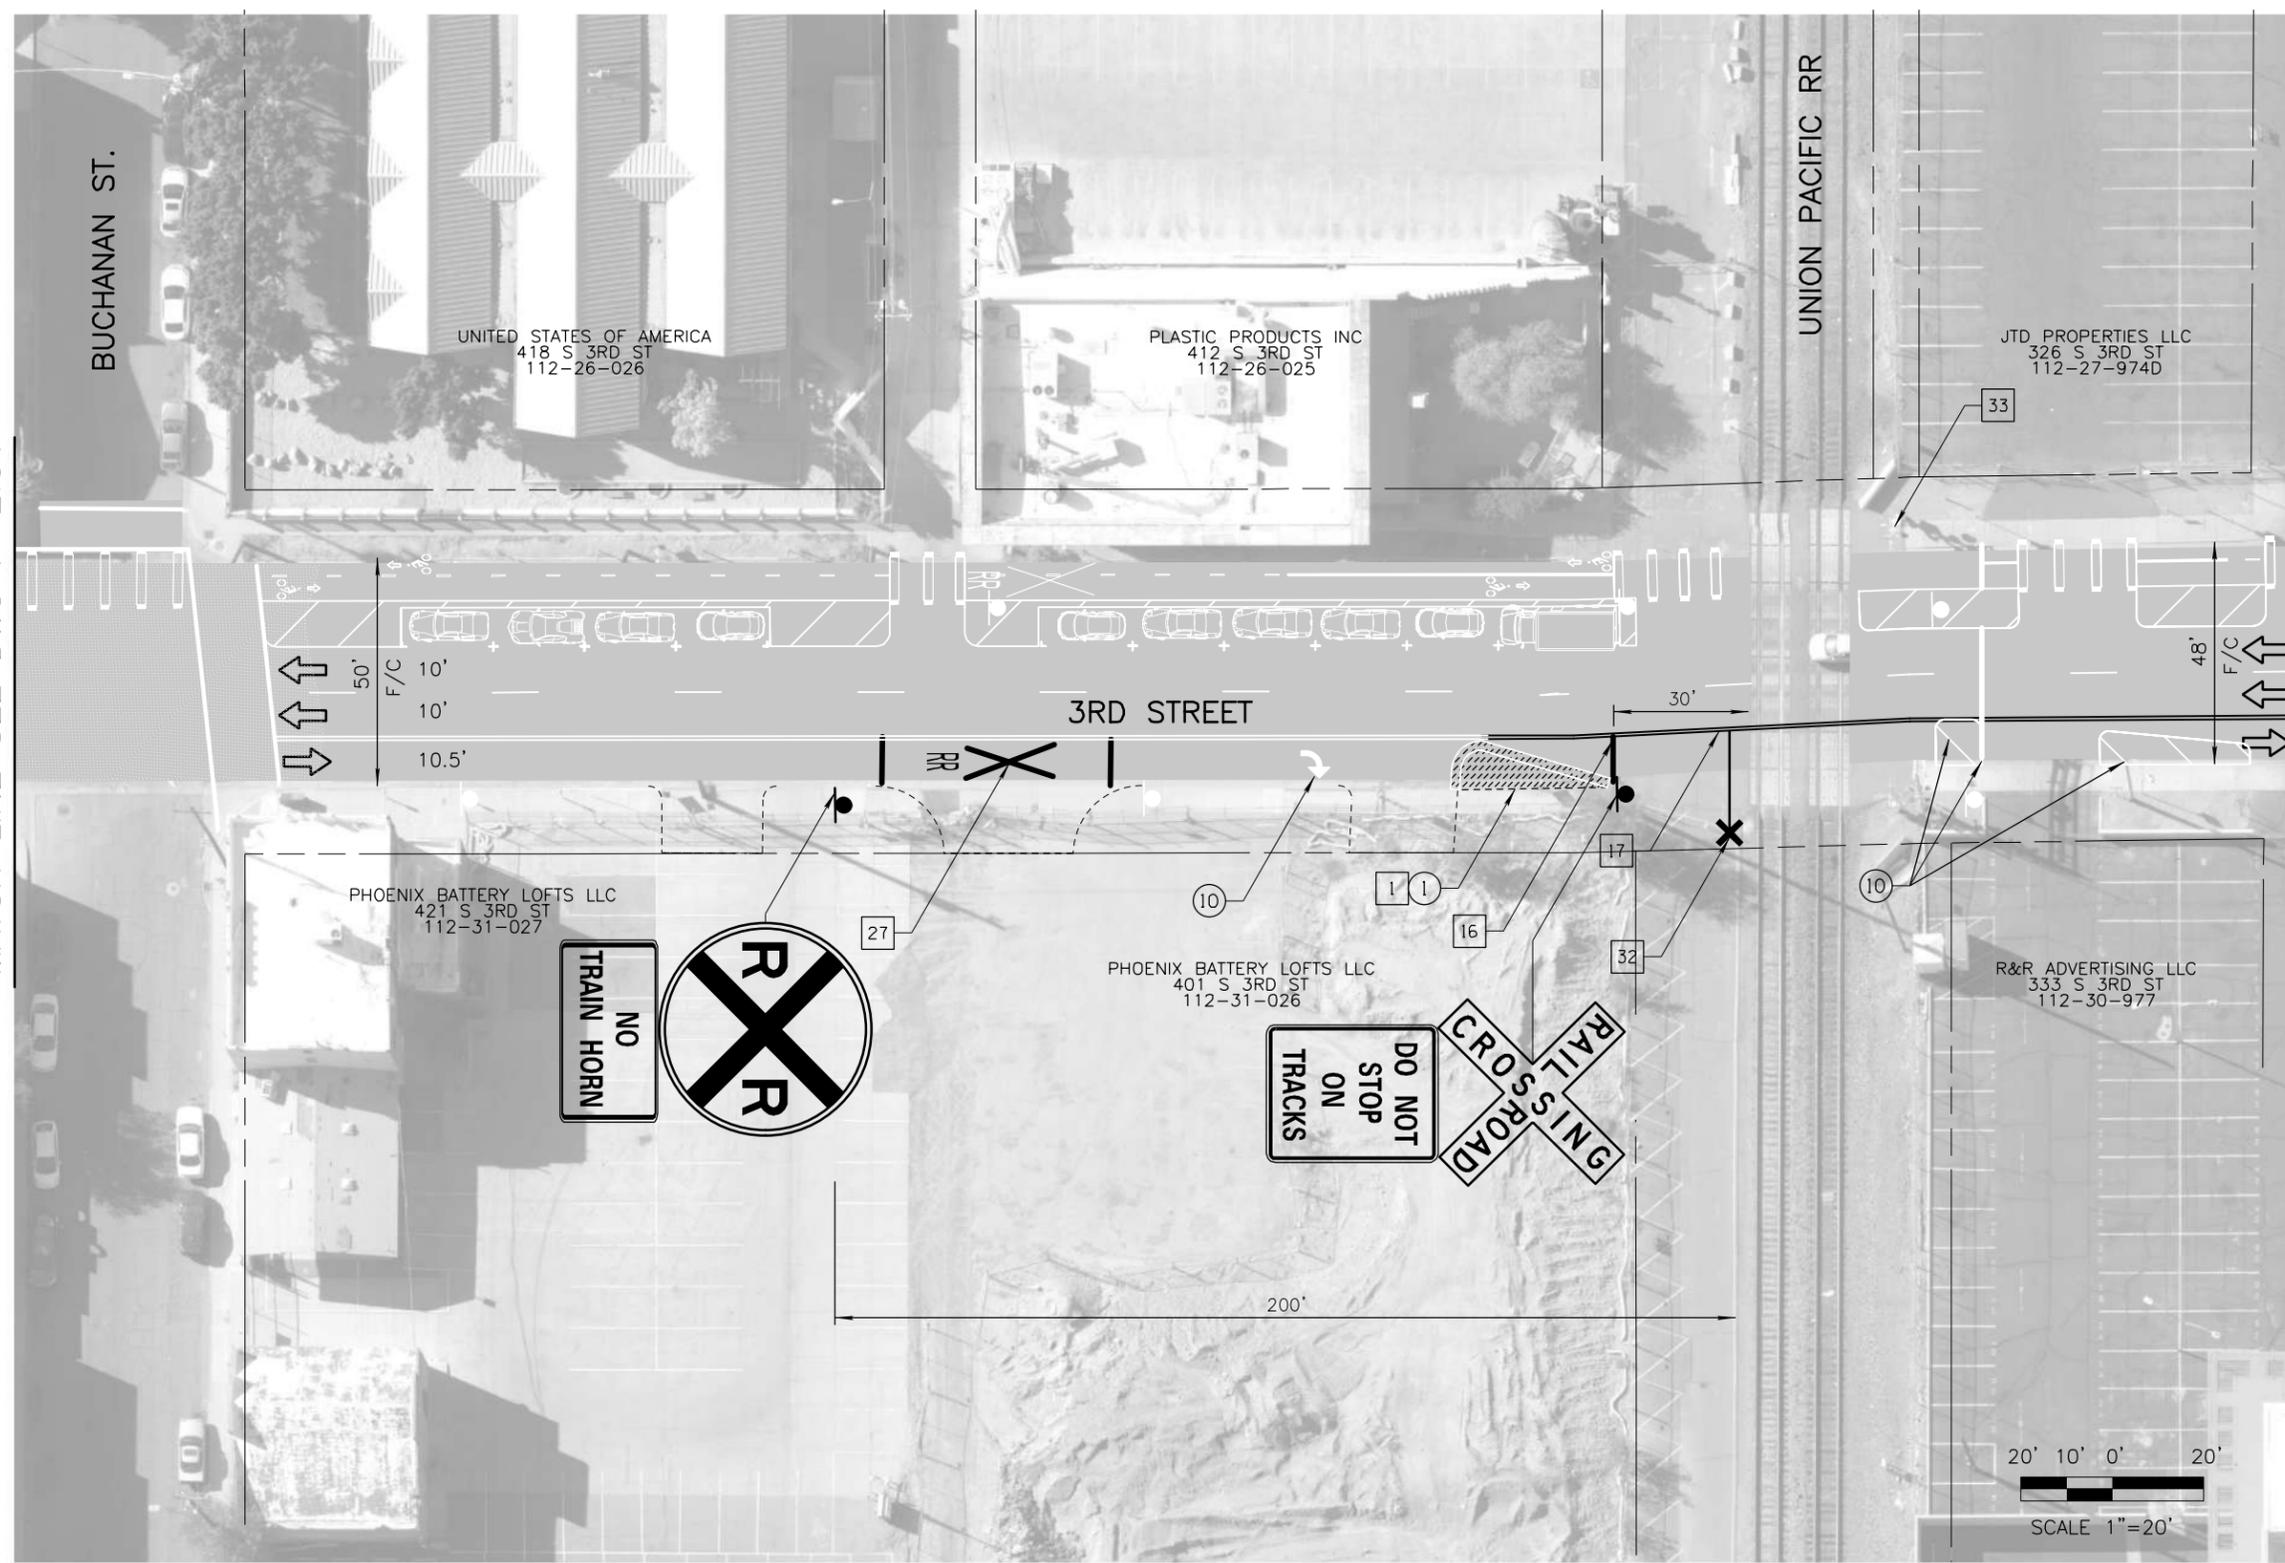

NO.	DESCRIPTION	REV BY	CHK BY	DATE

NO.	DESCRIPTION	REV BY	CHK BY	DATE

NO.	DESCRIPTION	REV BY	CHK BY	DATE



ST87100163-1

3RD STREET ROADWAY IMPROVEMENTS:
LINCOLN STREET TO
WASHINGTON STREET
PROJECT NO. ST87100163-1



NOT FOR
CONSTRUCTION
OR RECORDING

F.H.W.A. REGION	STATE	PROJECT NO.	NO.	TOTAL	AS BUILT
9	ARIZ.	ST87100163-1			

POINT ENGINEERS

REMOVAL/RELOCATION NOTES

NO	DESCRIPTION	UNIT	QTY
10	OBLITERATION: REMOVE PAVEMENT MARKINGS		

NOTE:
ALL PAVEMENT MARKINGS AND SIGNS IN CONFLICT WITH THE PROPOSED IMPROVEMENTS SHALL BE REMOVED.

CONSTRUCTION NOTES

NO	DESCRIPTION	UNIT	QTY
10	4" WHITE STRIPE		
11	8" SOLID WHITE		
12	10" SOLID WHITE		
17	4" SOLID DOUBLE YELLOW		
18	4" BROKEN LINES-YELLOW		
19	4" BROKEN LINES-WHITE		
21	PAVEMENT SYMBOL LT ARROW		
30	INSTALL COP MAST ARM ON EXST POLE		
31	INSTALL SIGNAL FACE ON EXST POLE		

LEGEND

- DIRECTION OF TRAVEL FOR INFORMATIONAL PURPOSES ONLY
- PARKING SPACE
- REMOVE EXISTING PARKING
- ASPHALTIC CONCRETE LIMITS

15% PLANS


CITY OF PHOENIX, ARIZONA
STREET TRANSPORTATION DEPARTMENT

**3RD STREET
ROADWAY IMPROVEMENTS
PHASE 2**

DR: JH	DES: BAF	CK: PW	DWG SERIES No.
DATE: 04/19	DATE: 04/19	DATE: 04/19	
SCALE: 1" = 20' HORIZONTAL			P-2.04

MATCH LINE SEE DWG P-2.03

MATCH LINE SEE DWG P-2.05

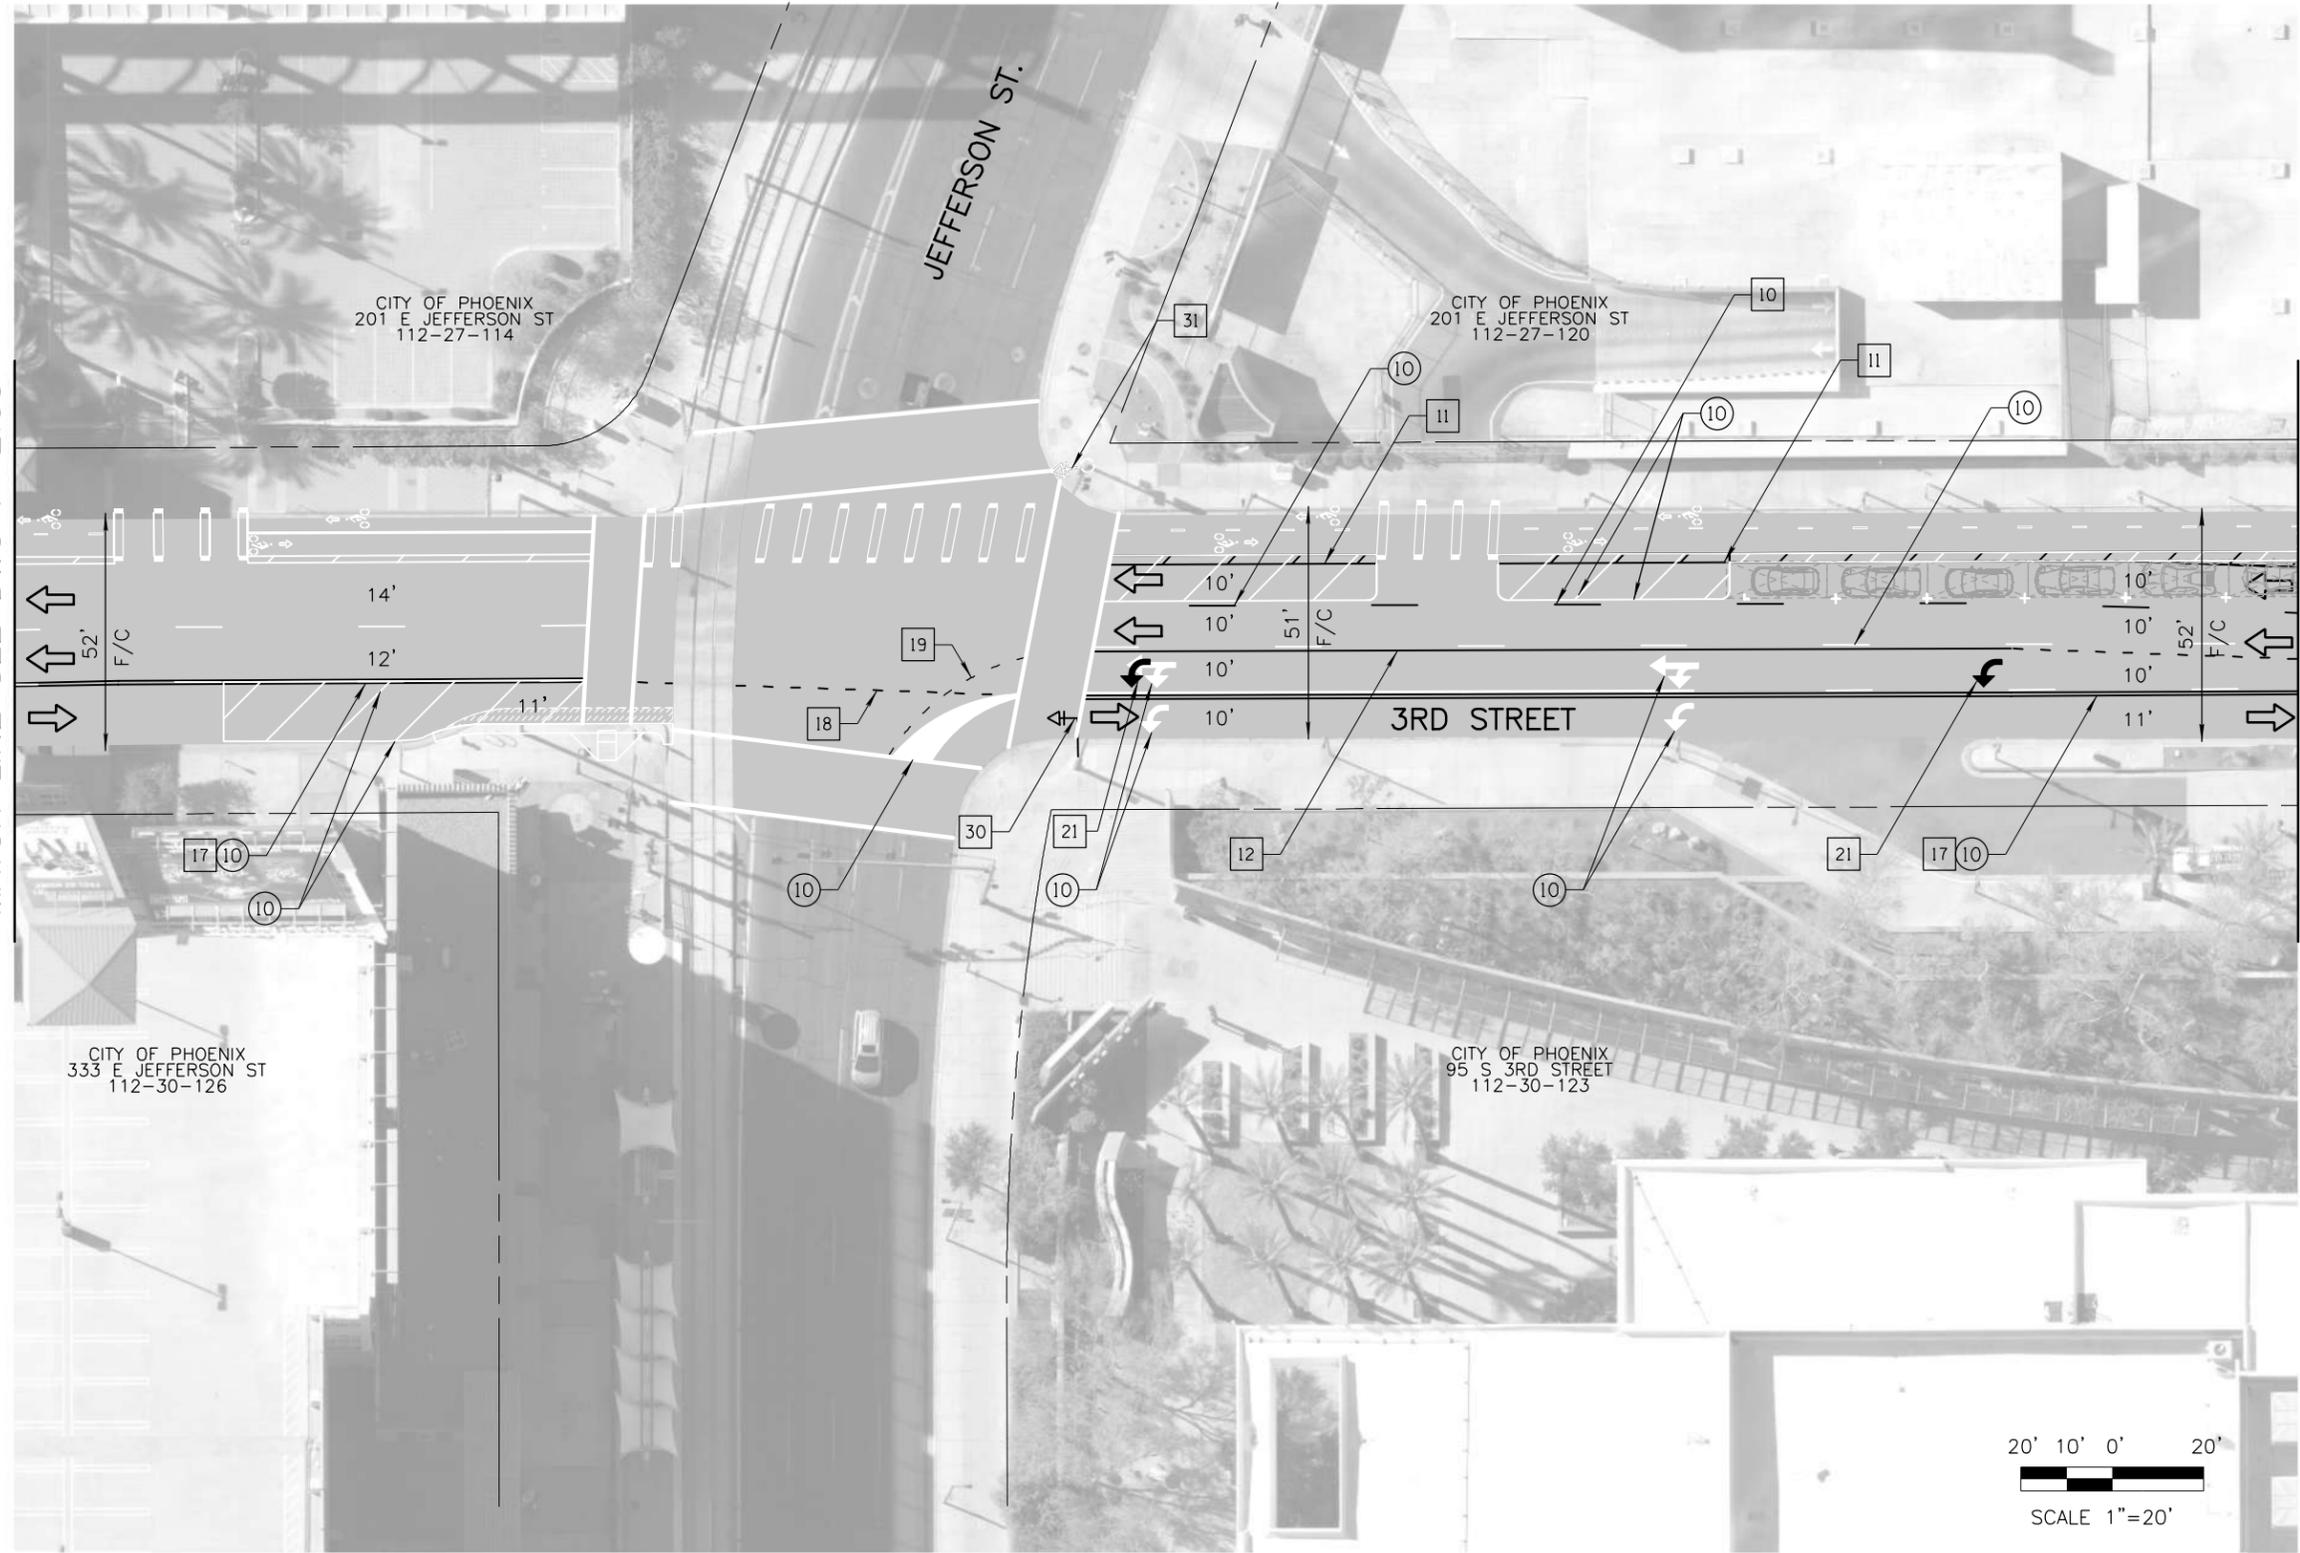

NO.	DESCRIPTION	REV BY	CHK BY	DATE

