


TYPICAL SECTION: ON-STREET WALKWAY

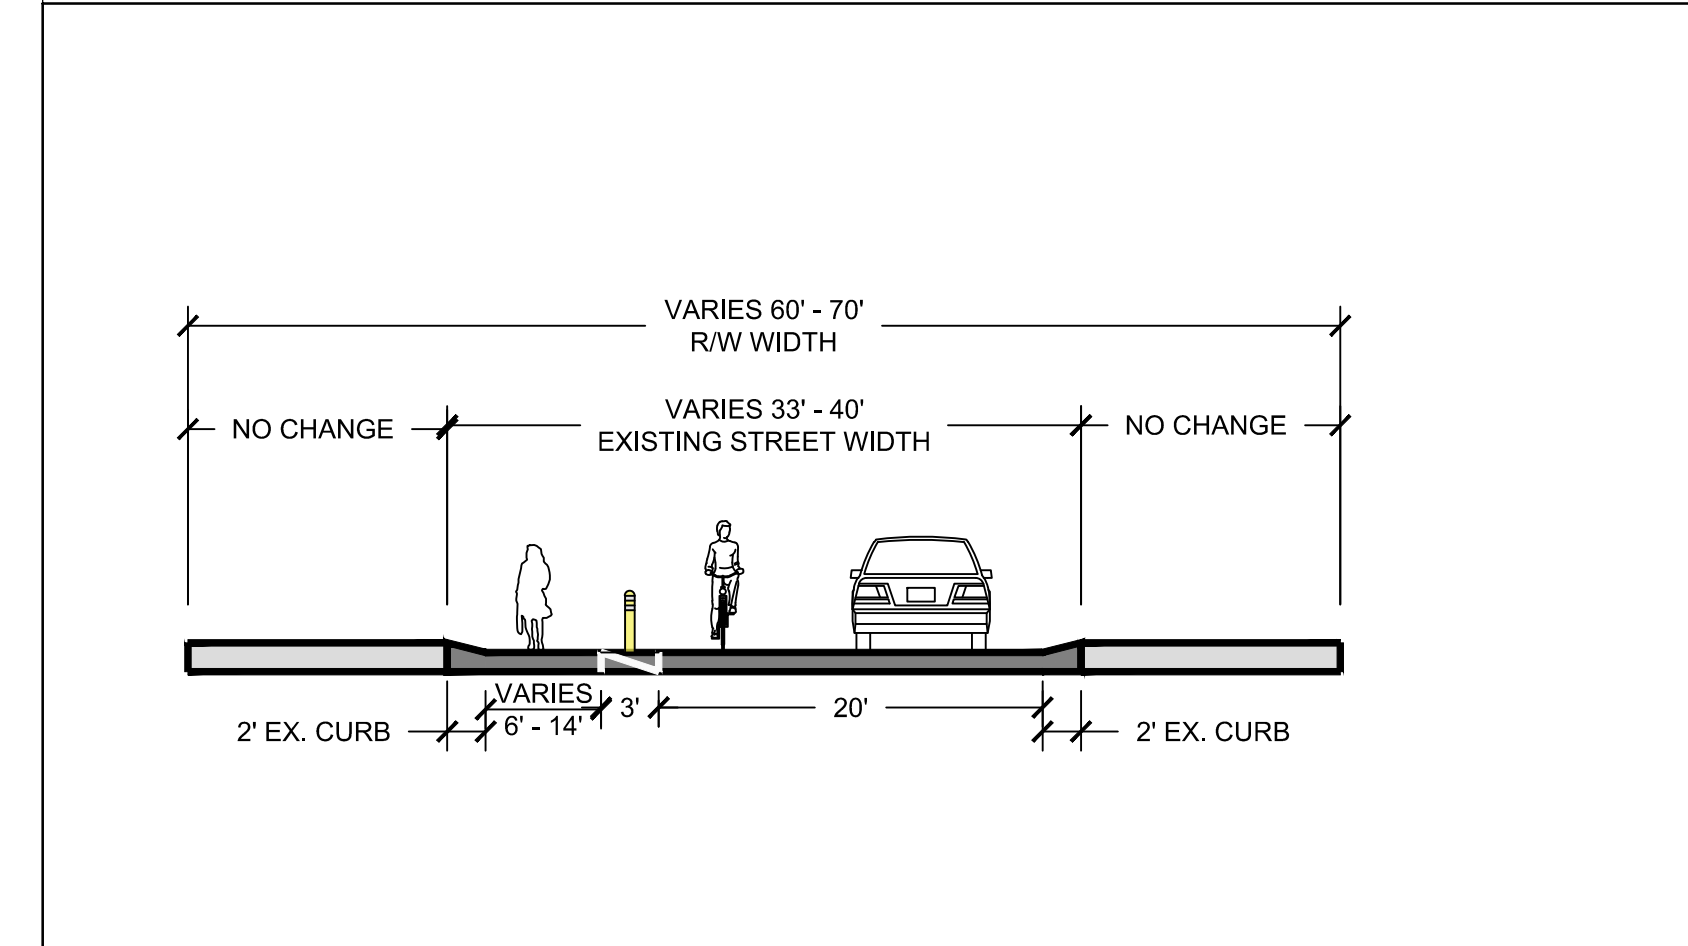

NOTES:

- INSTALL ON-STREET WALKWAY WHERE THERE IS NO SIDEWALK ON THE WEST SIDE OF THE STREET WHICH WILL MAKE THE STREET MORE WALKABLE AND IT WILL SLOW TRAFFIC BY NARROWING THE VEHICULAR TRAVEL LANES.
- IN LOCATIONS WHERE SIDEWALK ALREADY EXISTS, CONSTRUCT CHICANES AND/OR STRIPE ON STREET PARKING WHICH WILL PROVIDE A BUFFER FOR THE EXISTING SIDEWALK AND SLOW MOTORIST BY NARROWING THE TRAFFIC LANES.
- INSTALL SHADE TREES WHERE POSSIBLE. EXISTING UTILITY LINES RESTRICT PLANTING IN SOME AREAS BECAUSE TREES ARE NOT ALLOWED WITHIN 10 FEET OF THE EXISTING WATER AND SEWER LINES. (NOTE: TREES CAN ONLY BE PLANTED WHERE THE ADJACENT PROPERTY OWNER WILL AGREE TO WATER AND MAINTAIN THE TREES. THE CITY OF PHOENIX DOES NOT MAINTAIN LANDSCAPING ON LOCAL STREETS).

CHICANE OPTIONS:

- RAISED ISLAND
- STORMWATER FACILITY
- PAINT AND FLEX POSTS ON EXISTING PAVEMENT

ON-STREET WALKWAY DELINEATOR OPTIONS:

- PAINT AND FLEX POSTS
- VERTICAL CURB- CONCRETE OR COMPOSITE
- RUMBLE STRIPS
- VEGETATED STRIP
- OTHER VERTICAL DELINEATOR STYLES
 - "THE WAVE"
 - "THE ARMADILLO"



	Proposed Traffic Calming Treatment		Proposed Sidewalk		Proposed 20' Lane		Proposed Parking		Proposed On-Street Walkway		Shade Tree Planting Opportunities	CONCEPTUAL NOT FOR CONSTRUCTION
--	------------------------------------	--	-------------------	--	-------------------	--	------------------	--	----------------------------	--	-----------------------------------	---------------------------------

N 3RD AVENUE
 ALTERNATIVE 2: ON-STREET WALKWAY
 PHOENIX, AZ
 CONCEPT SECTION AND EXAMPLE PLAN



DRAWN:	AS
DESIGN:	PL
REVIEWED:	DWH
DATE:	18 September 2020