


DOWNTOWN NORTH-SOUTH  
BIKEWAY STUDY



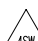





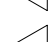
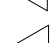
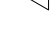


PRELIMINARY




**30%**

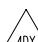NOT FOR  
CONSTRUCTION  
OR RECORDING

F.H.W.A. REGION	STATE	PROJ. NO.	NO.	TOTAL	AS BUILT
9	ARIZ.	ST87110163-1		.	.
			T.Y. LIN INTERNATIONAL CONSULTING ENGINEER		
DES: KJS	DR: AB	CK: CM	DATE: 02/24		

**STRIPING LEGEND:**

- |                                                                                     |                                                                                     |                                                                  |
|-------------------------------------------------------------------------------------|-------------------------------------------------------------------------------------|------------------------------------------------------------------|
|  |  | 4" Broken White Line with<br>a 10' Line Segment and<br>a 30' Gap |
|  |  | 4" Double Yellow Line                                            |
|  |  | 4" Solid White Line                                              |
|  |  | 12" Solid White Line                                             |
|  |                                                                                     | Flex Post Delineator                                             |
|  |                                                                                     | Modular Speed Bump                                               |
|  |                                                                                     | Modular Planter                                                  |
|  |                                                                                     | "Bike Lane & Arrow" Pavement<br>Marking per MUTCD 9E, A          |
|  |                                                                                     | "Share Lane" Pavement Marking<br>per MUTCD 9E-9                  |

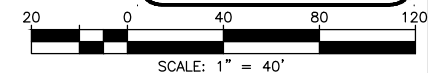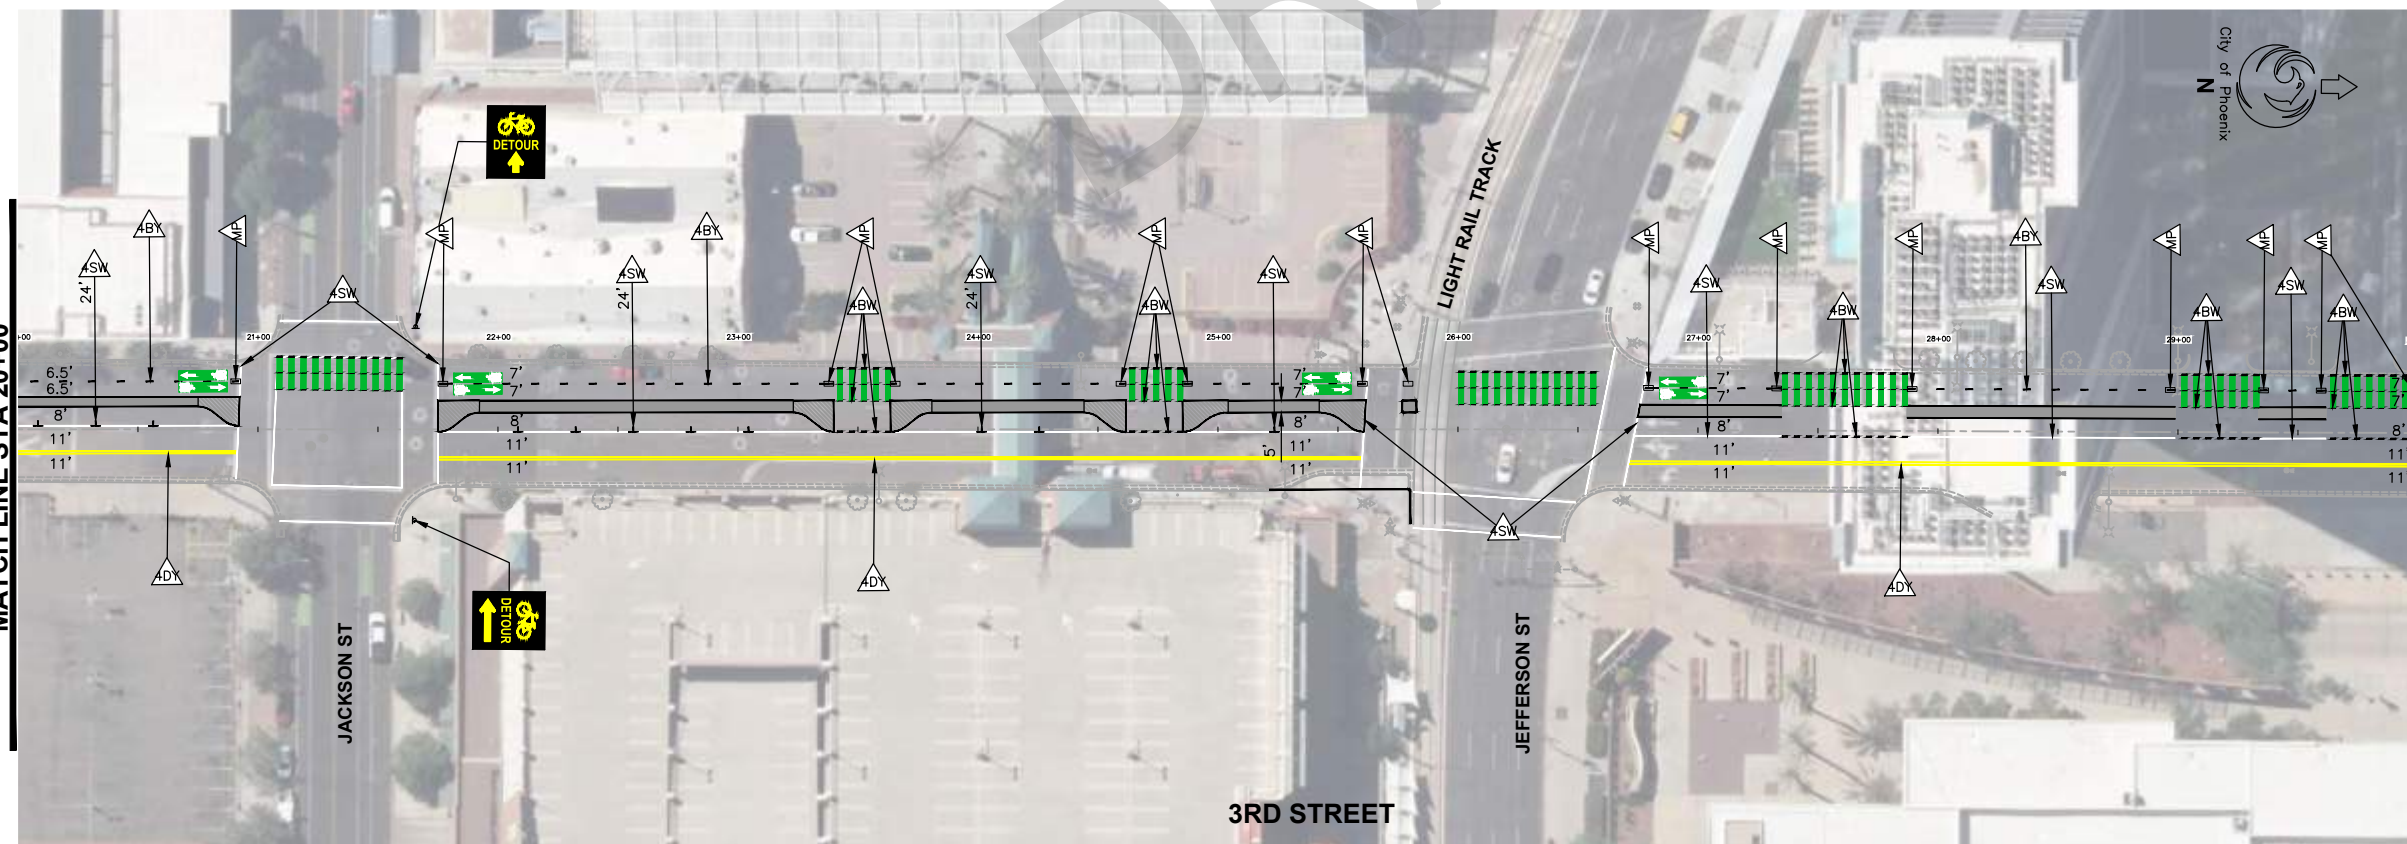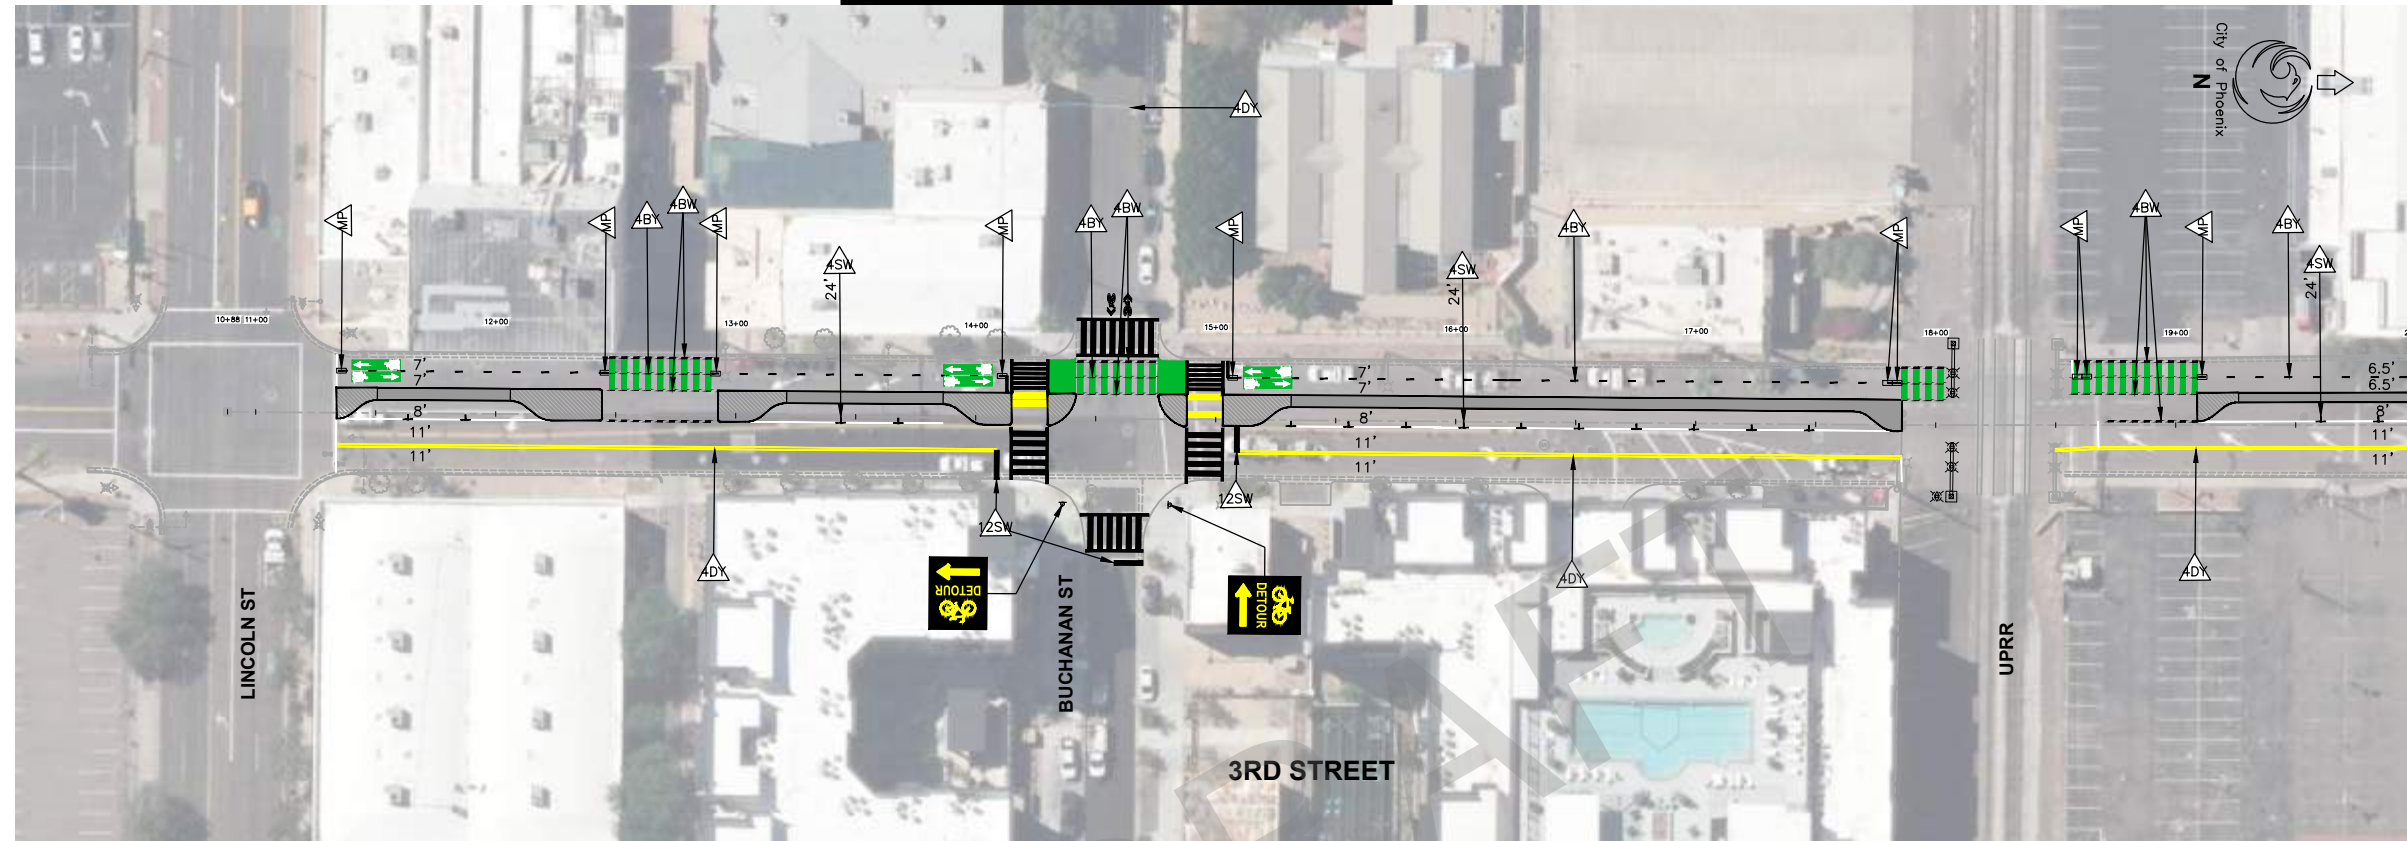

CONTRACTOR IS RESPONSIBLE FOR LOCATING AND VERIFYING ELEVATIONS FOR ALL UNDERGROUND UTILITIES WITHIN THE PROJECT LIMITS.

"PER CITY OF PHOENIX CITY CODE CHAPTER 2, SECTION 2-28, THESE PLANS ARE FOR OFFICIAL USE ONLY AND MAY NOT BE SHARED WITH OTHERS EXCEPT AS REQUIRED TO FULFILL THE OBLIGATIONS OF THE CONTRACTOR'S CONTRACT WITH THE CITY OF PHOENIX."

## PAINT AND SIGNING PLANS

CITY OF PHOENIX, ARIZONA  
DESIGN & CONSTRUCTION MANAGEMENT

DOWNTOWN NORTH-SOUTH  
BIKEWAY STUDY  
ST87110163-1

DR: AB	DES: KJS	CK: CM	SHEET NO:	TOTAL SHEETS	AS BUILT
DATE: 02/24	DATE: 02/24	DATE: 02/24			
SCALE: 1" = 40'			20	28	.

SCALE: 1" = 40'

SHEET NO:	TOTAL SHEETS	AS BUILT
-----------	--------------	----------

STEELS	BOILER
28	



[illegible]DOWNTOWN NORTH-SOUTH  
BIKEWAY STUDY

PRELIMINARY

**30%**

NOT FOR  
CONSTRUCTION  
OR RECORDING

F.H.W.A. REGION	STATE	PROJ. NO.	NO.	TOTAL	AS BUILT
9	ARIZ.	ST87110163-1			

T.Y.LIN INTERNATIONAL  
 CONSULTING ENGINEER

DES: KJS	DR: AB	CK: CM	DATE: 02/24
----------	--------	--------	-------------

## STRIPING LEGEND:

4" Broken White Line with a 10' Line Segment and a 30' Gap

4" Double Yellow Line

4" Solid White Line

12" Solid White Line

Flex Post Delineator

Modular Speed Bump

Modular Planter

"Bike Lane & Arrow" Pavement Marking per MUTCD 9E, A

"Share Lane" Pavement Marking per MUTCD 9E-9

Call at least two full working days before you begin excavation.

ARIZONA 811

Arizona Blue Stake, Inc.

Dial 8-1-1 or 1-800-STAKE-IT (782-5348)  
In Maricopa County: (602) 263-1100

SCALE: 1" = 40'

CONTRACTOR IS RESPONSIBLE FOR LOCATING AND VERIFYING ELEVATIONS FOR ALL UNDERGROUND UTILITIES WITHIN THE PROJECT LIMITS.

"PER CITY OF PHOENIX CITY CODE CHAPTER 2, SECTION 2-28, THESE PLANS ARE FOR OFFICIAL USE ONLY AND MAY NOT BE SHARED WITH OTHERS EXCEPT AS REQUIRED TO FULFILL THE OBLIGATIONS OF THE CONTRACTOR'S CONTRACT WITH THE CITY OF PHOENIX."

## PAINT AND SIGNING PLANS

### CITY OF PHOENIX, ARIZONA

DESIGN & CONSTRUCTION MANAGEMENT


### DOWNTOWN NORTH-SOUTH

### BIKEWAY STUDY

ST87110163-1

DR: AB	DES: KJS	CK: CM	SHEET NO:	TOTAL SHEETS	AS BUILT
DATE: 02/24	DATE: 02/24	DATE: 02/24	21	28	

SCALE: 1" = 40'

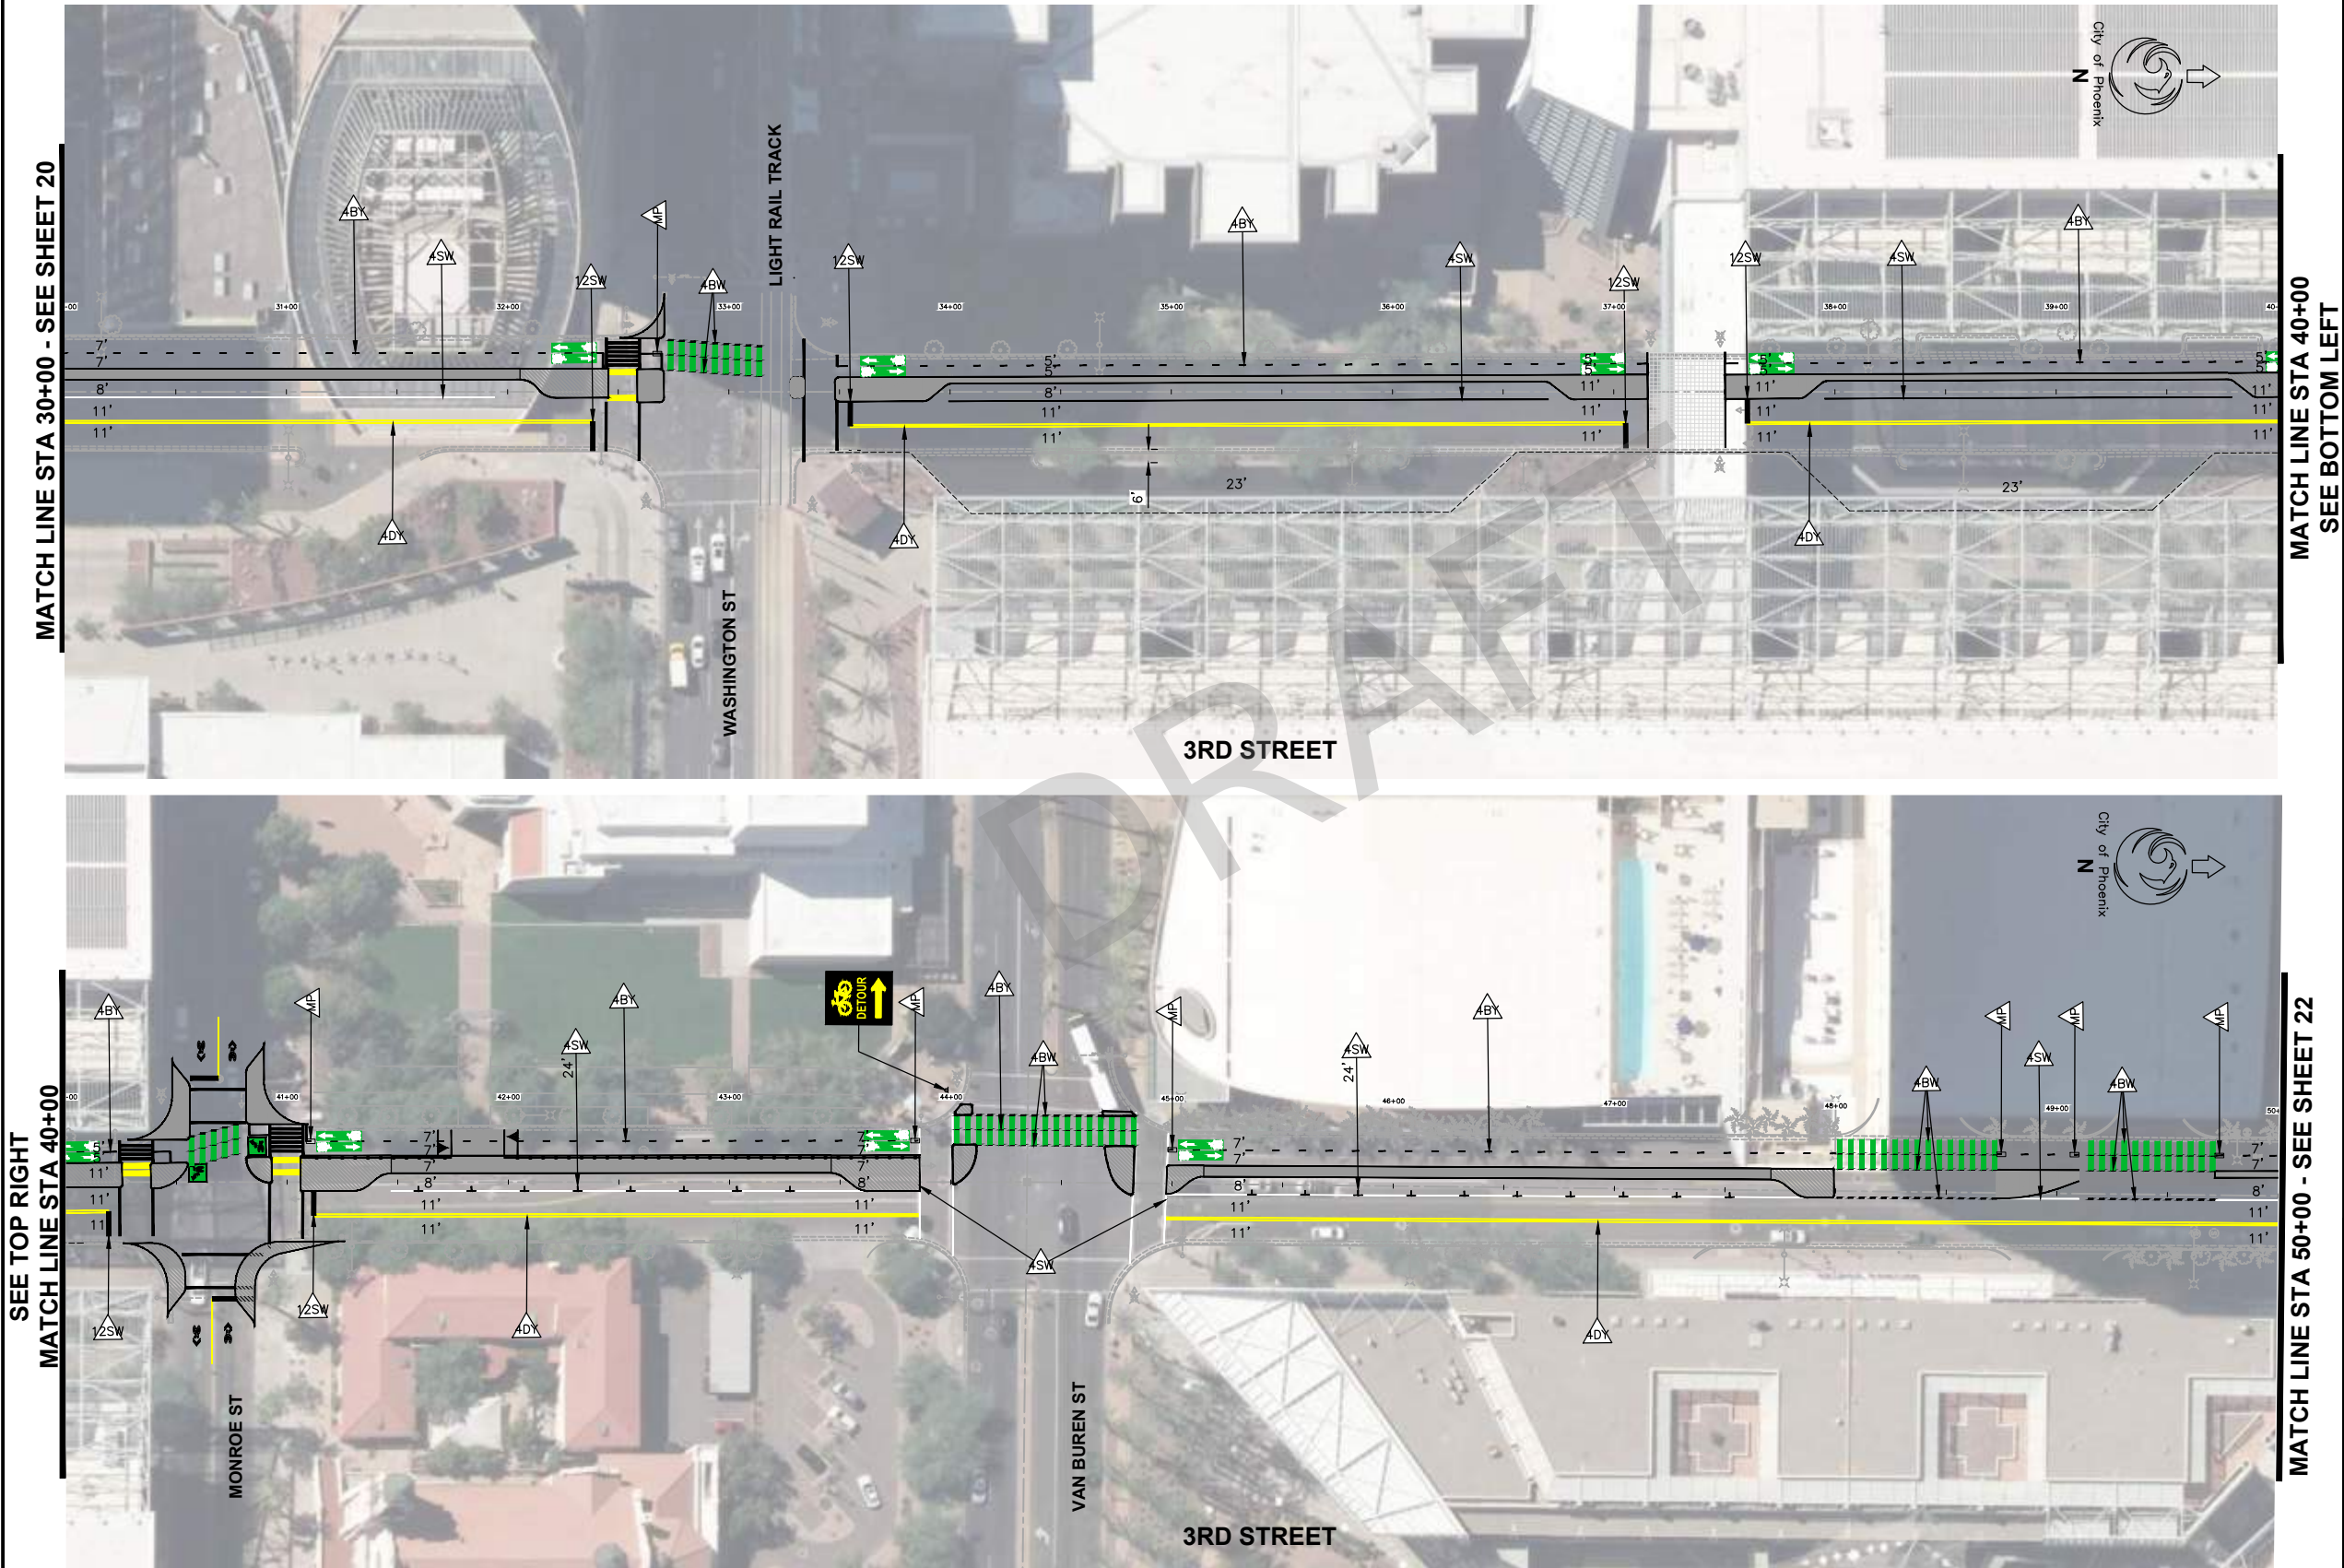




DOWNTOWN NORTH-SOUTH  
BIKEWAY STUDY







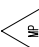


PRELIMINARY


**30%**

NOT FOR  
CONSTRUCTION  
OR RECORDING

F.H.W.A. REGION	STATE	PROJ. NO.	NO.	TOTAL	AS BUILT
9	ARIZ.	ST87110163-1		.	.
			T.Y. LIN INTERNATIONAL CONSULTING ENGINEER		
DES: KJS	DR: AB	CK: CM	DATE: 02/24		

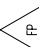**STRIPING LEGEND:**

- |                                                                                     |       |                                                            |
|-------------------------------------------------------------------------------------|-------|------------------------------------------------------------|
|  | — — — | 4" Broken White Line with a 10' Line Segment and a 30' Gap |
|  | ===== | 4" Double Yellow Line                                      |
|  | ————— | 4" Solid White Line                                        |
|  | ————— | 12" Solid White Line                                       |
|  |       | Flex Post Delineator                                       |
|  |       | Modular Speed Bump                                         |
|  |       | Modular Planter                                            |
|  | ➔     | "Bike Lane & Arrow" Pavement Marking per MUTCD 9E, A       |
|  |       | "Share Lane" Pavement Marking per MUTCD 9E—9               |

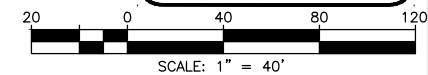

CONTRACTOR IS RESPONSIBLE FOR LOCATING AND VERIFYING ELEVATIONS FOR ALL UNDERGROUND UTILITIES WITHIN THE PROJECT LIMITS.

"PER CITY OF PHOENIX CITY CODE CHAPTER 2, SECTION 2-28, THESE PLANS ARE FOR OFFICIAL USE ONLY AND MAY NOT BE SHARED WITH OTHERS EXCEPT AS REQUIRED TO FULFILL THE OBLIGATIONS OF THE CONTRACTOR'S CONTRACT WITH THE CITY OF PHOENIX."

## PAINT AND SIGNING PLANS

CITY OF PHOENIX, ARIZONA  
DESIGN & CONSTRUCTION MANAGEMENT


DOWNTOWN NORTH-SOUTH  
BIKEWAY STUDY  
ST87110163-1

DR: AB	DES: KJS	CK: CM	SHEET NO:	TOTAL SHEETS	AS BUILT
DATE: 02/24	DATE: 02/24	DATE: 02/24			
SCALE: 1" = 40'			22	28	.


[illegible][illegible]

REVISION BY CITY OF PHOENIX					
NO.	DESCRIPTION	REV BY	CHK BY	DATE	

**MATCH LINE STA 50+00 - SEE SHEET 21**

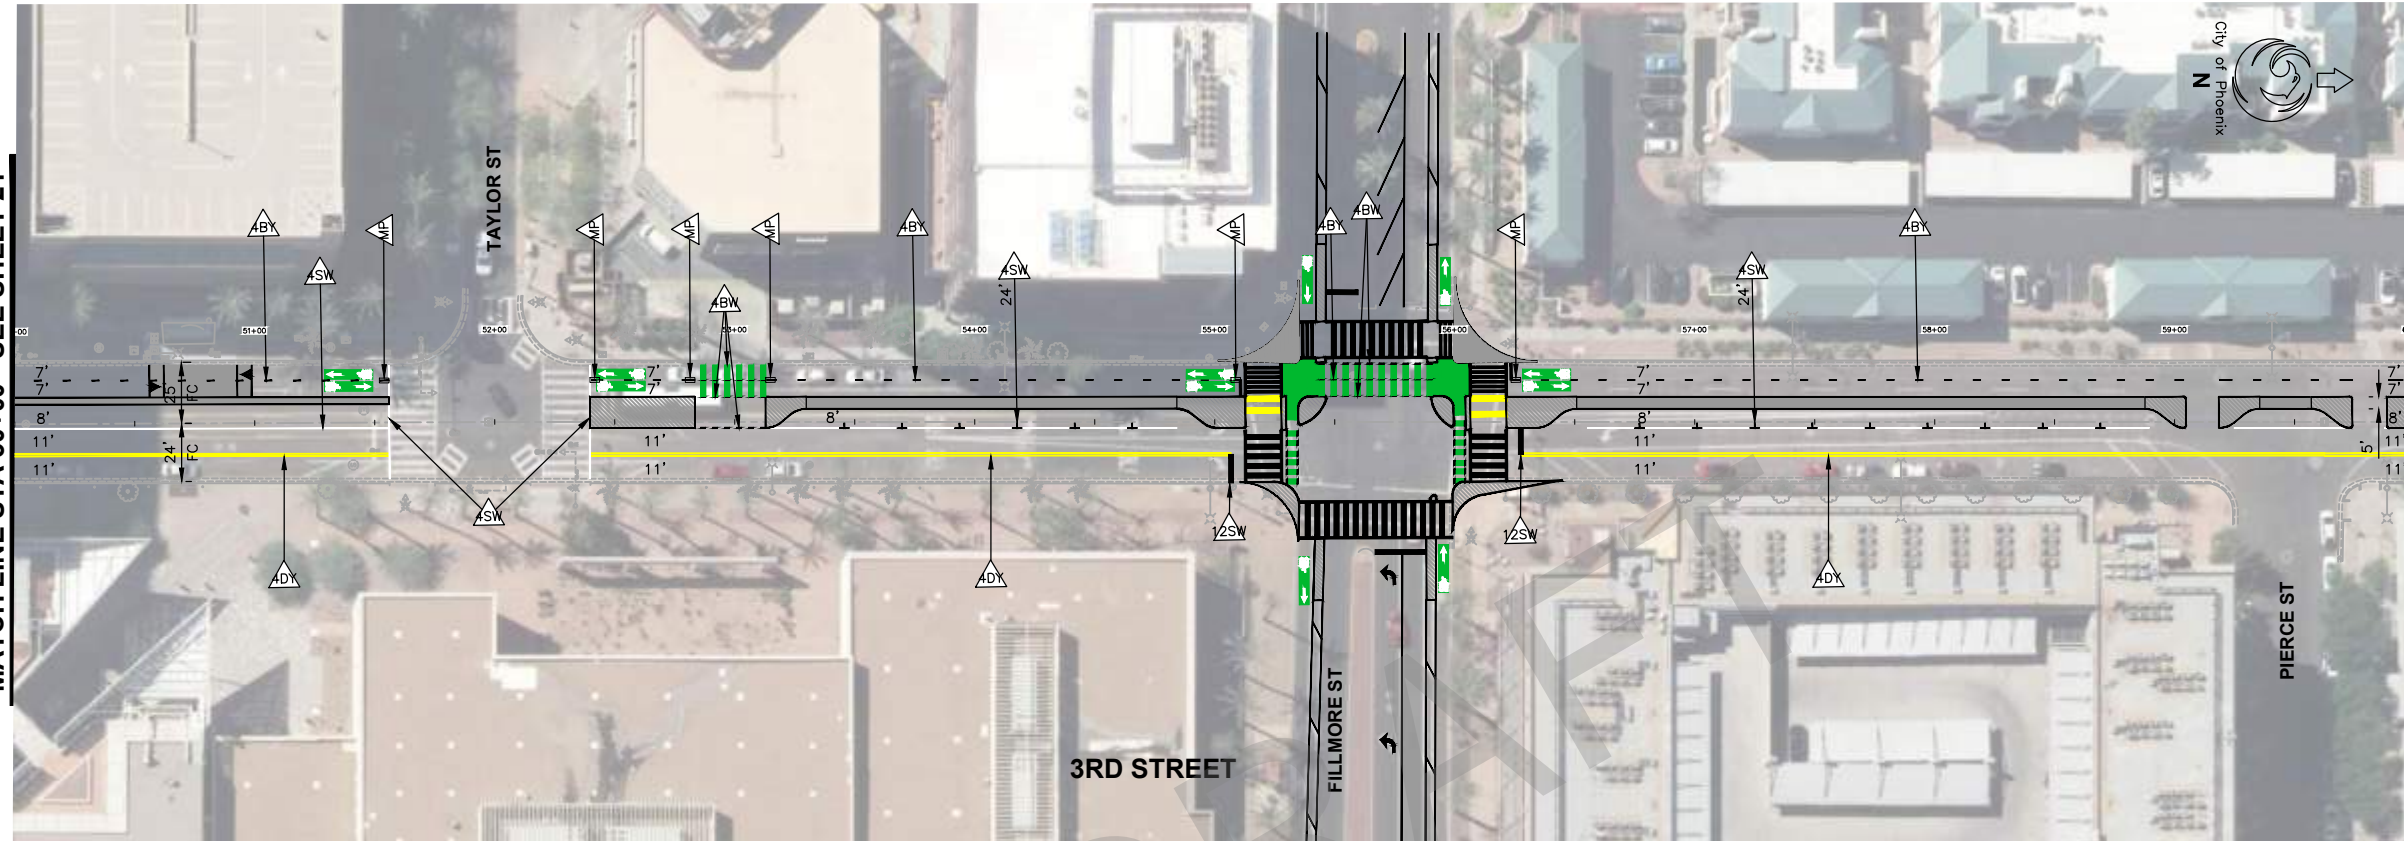

SEE TOP RIGHT  
MATCH LINE STA 60+00

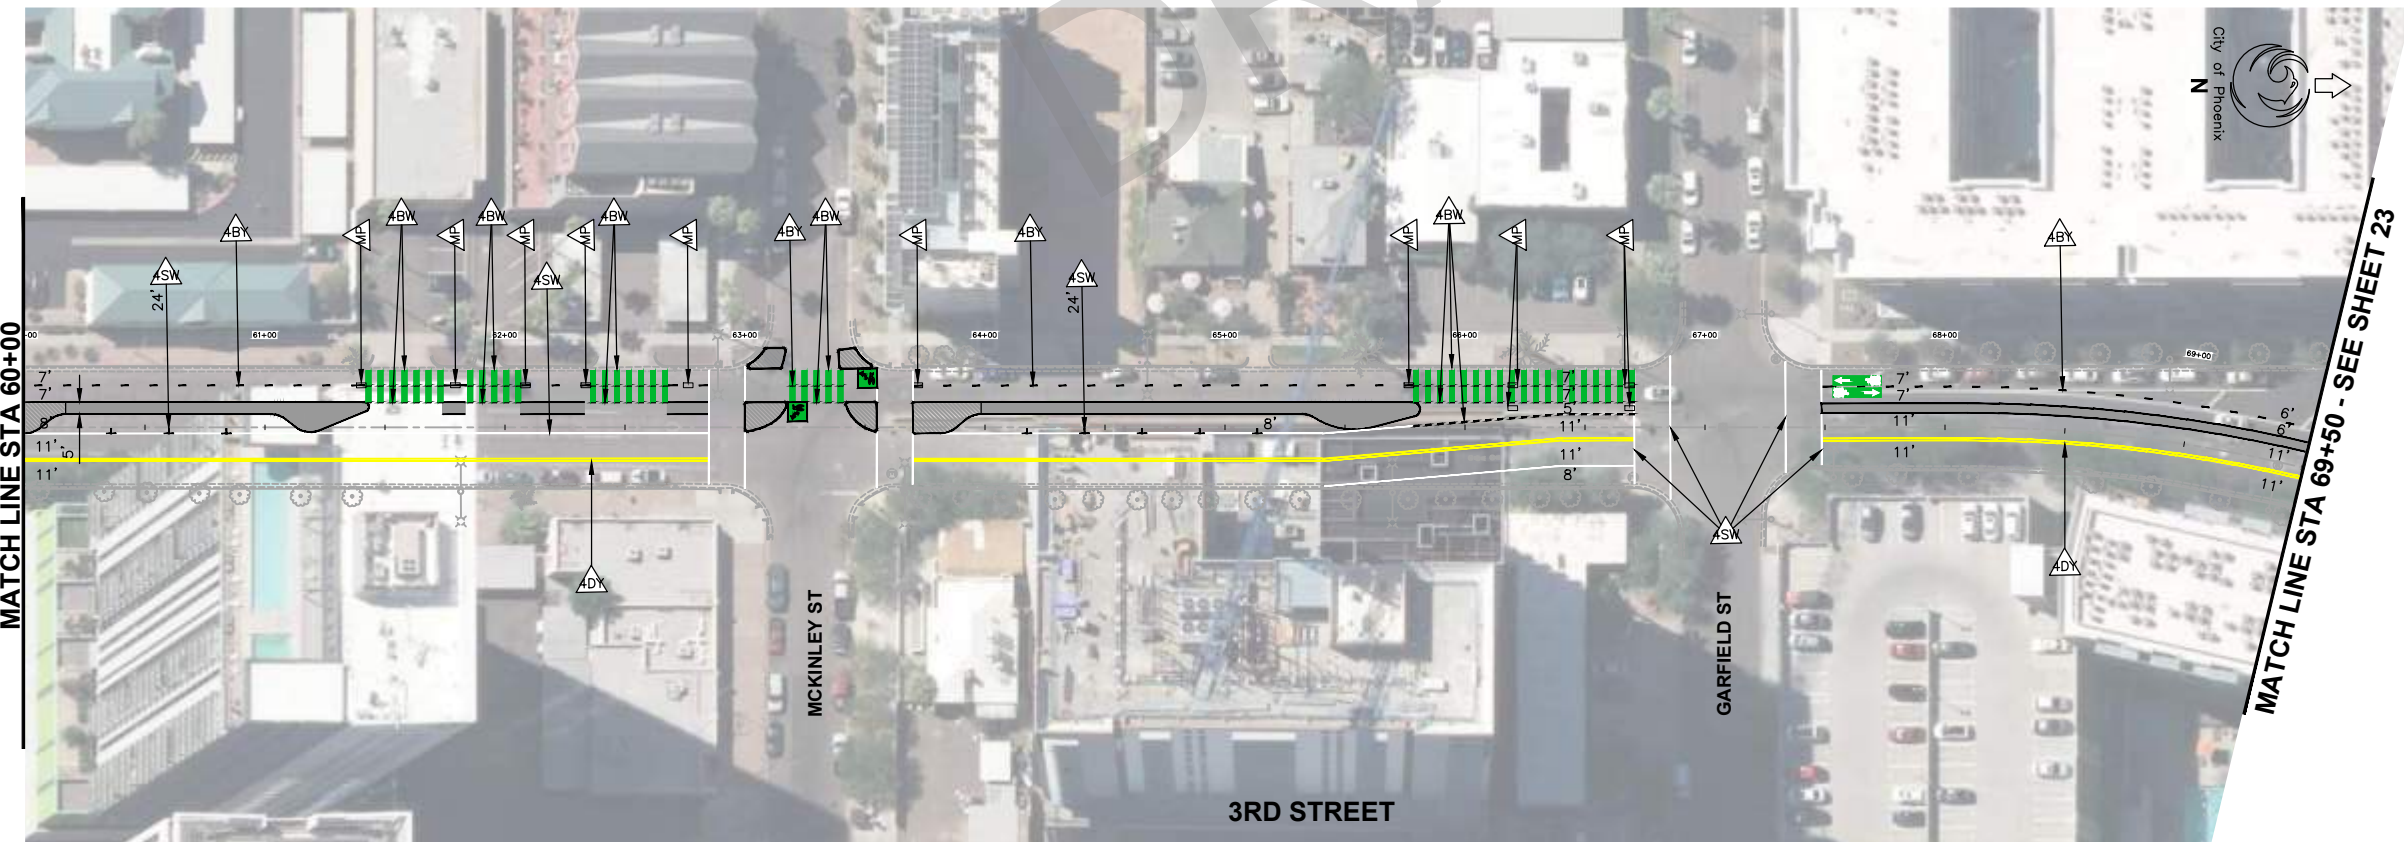


6/4/2024 10:23:30 AM Ba||A||Ka

1	in-PHXP	00013328	003600	055N	Street's 04	Sheet's 10	63-3rd St	Striping dwn
2								
3								
[illegible]

# DOWNTOWN NORTH-SOUTH BIKEWAY STUDY

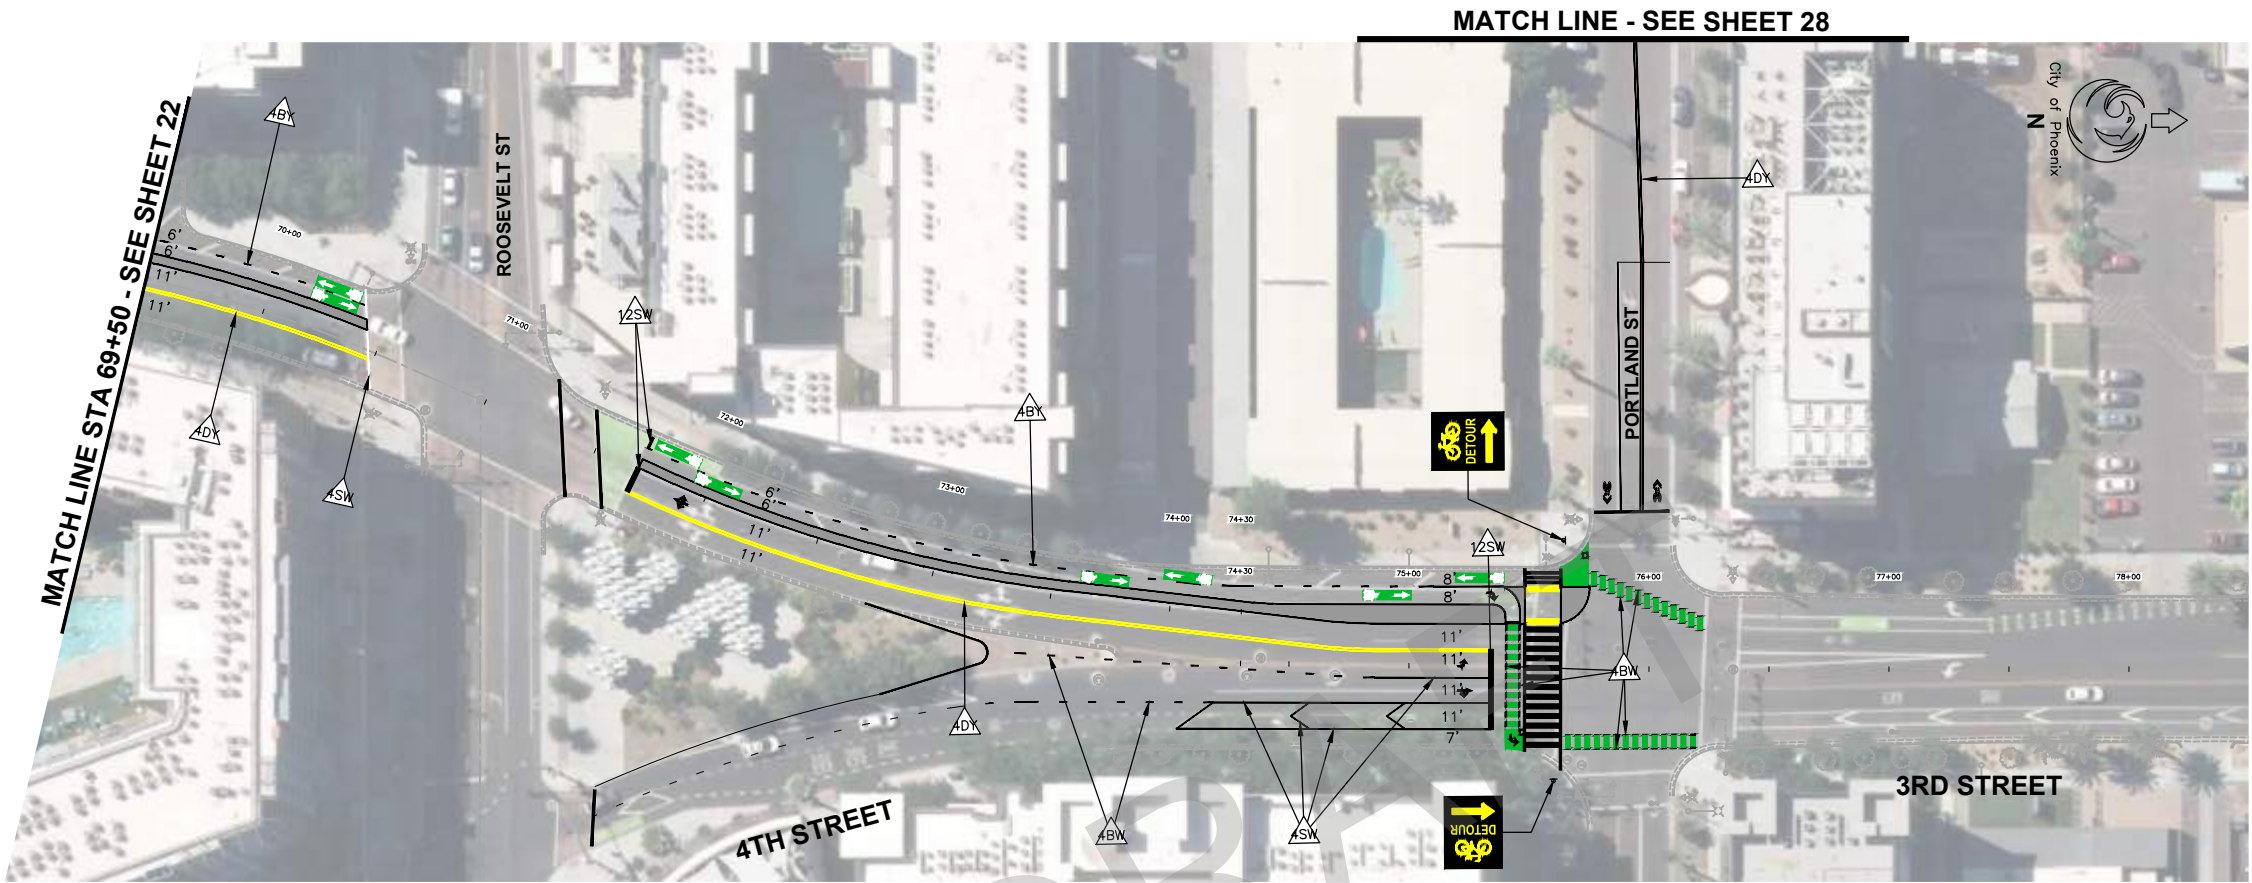

**MATCH LINE - SEE SHEET 28**

PRELIMINARY

**30%**

NOT FOR  
CONSTRUCTION  
OR RECORDING

F.H.W.A. REGION	STATE	PROJ. NO.	NO.	TOTAL	AS BUILT
9	ARIZ.	ST87110163-1			

T.Y.LIN INTERNATIONAL  
 CONSULTING ENGINEER

DES: KJS	DR: AB	CK: CM	DATE: 02/24
----------	--------	--------	-------------

## STRIPING LEGEND:

4" Broken White Line with a 10' Line Segment and a 30' Gap

4" Double Yellow Line

4" Solid White Line

12" Solid White Line

Flex Post Delineator

Modular Speed Bump

Modular Planter

"Bike Lane & Arrow" Pavement Marking per MUTCD 9E, A

"Share Lane" Pavement Marking per MUTCD 9E-9

Call at least two full working days before you begin excavation.

ARIZONA 811

Arizona Blue Stake, Inc.

Dial 8-1-1 or 1-800-STAKE-IT (782-5348)  
In Maricopa County: (602) 263-1100

SCALE: 1" = 40'

CONTRACTOR IS RESPONSIBLE FOR LOCATING AND VERIFYING ELEVATIONS FOR ALL UNDERGROUND UTILITIES WITHIN THE PROJECT LIMITS.

"PER CITY OF PHOENIX CITY CODE CHAPTER 2, SECTION 2-28, THESE PLANS ARE FOR OFFICIAL USE ONLY AND MAY NOT BE SHARED WITH OTHERS EXCEPT AS REQUIRED TO FULFILL THE OBLIGATIONS OF THE CONTRACTOR'S CONTRACT WITH THE CITY OF PHOENIX."

## PAINT AND SIGNING PLANS

### CITY OF PHOENIX, ARIZONA

DESIGN & CONSTRUCTION MANAGEMENT

## DOWNTOWN NORTH-SOUTH

### BIKEWAY STUDY

ST87110163-1

DR: AB	DES: KJS	CK: CM	SHEET NO:	TOTAL SHEETS	AS BUILT
DATE: 02/24	DATE: 02/24	DATE: 02/24	23	28	

SCALE: 1" = 40'

1: XA1Y1LH-PHX1P3010.0013328.003600_DSGN'Streets V04_Sheets V18110163-3rd St Striping.dwg	6/4/2024 10:23:35 AM	Bally Alka
-------------------------------------------------------------------------------------------	----------------------	------------



[illegible]DOWNTOWN NORTH-SOUTH  
BIKEWAY STUDY

PRELIMINARY

**30%**

NOT FOR  
CONSTRUCTION  
OR RECORDING

F.H.W.A. REGION 9	STATE ARIZ.	PROJ. NO. ST87110163-1	NO.	TOTAL	AS BUILT
----------------------	----------------	---------------------------	-----	-------	----------

T.Y.LIN INTERNATIONAL  
 CONSULTING ENGINEER

DES: KJS	DR: AB	CK: CM	DATE: 02/24
----------	--------	--------	-------------

## STRIPING LEGEND:

4" Broken White Line with a 10' Line Segment and a 30' Gap

4" Double Yellow Line

4" Solid White Line

12" Solid White Line

Flex Post Delineator

Modular Speed Bump

Modular Planter

"Bike Lane & Arrow" Pavement Marking per MUTCD 9E, A

"Share Lane" Pavement Marking per MUTCD 9E-9

Call at least two full working days before you begin excavation.

ARIZONA 811

Arizona Blue Stake, Inc.

Dial 8-1-1 or 1-800-STAKE-IT (782-5348)  
In Maricopa County: (602) 263-1100

SCALE: 1" = 40'

CONTRACTOR IS RESPONSIBLE FOR LOCATING AND VERIFYING ELEVATIONS FOR ALL UNDERGROUND UTILITIES WITHIN THE PROJECT LIMITS.

"PER CITY OF PHOENIX CITY CODE CHAPTER 2, SECTION 2-28, THESE PLANS ARE FOR OFFICIAL USE ONLY AND MAY NOT BE SHARED WITH OTHERS EXCEPT AS REQUIRED TO FULFILL THE OBLIGATIONS OF THE CONTRACTOR'S CONTRACT WITH THE CITY OF PHOENIX."

## PAINT AND SIGNING PLANS

### CITY OF PHOENIX, ARIZONA

DESIGN & CONSTRUCTION MANAGEMENT



## DOWNTOWN NORTH-SOUTH

### BIKEWAY STUDY

### ST87110163-1

DR: AB	DES: KJS	CK: CM	SHEET NO:	TOTAL SHEETS	AS BUILT
DATE: 02/24	DATE: 02/24	DATE: 02/24	24	28	.

SCALE: 1" = 40'

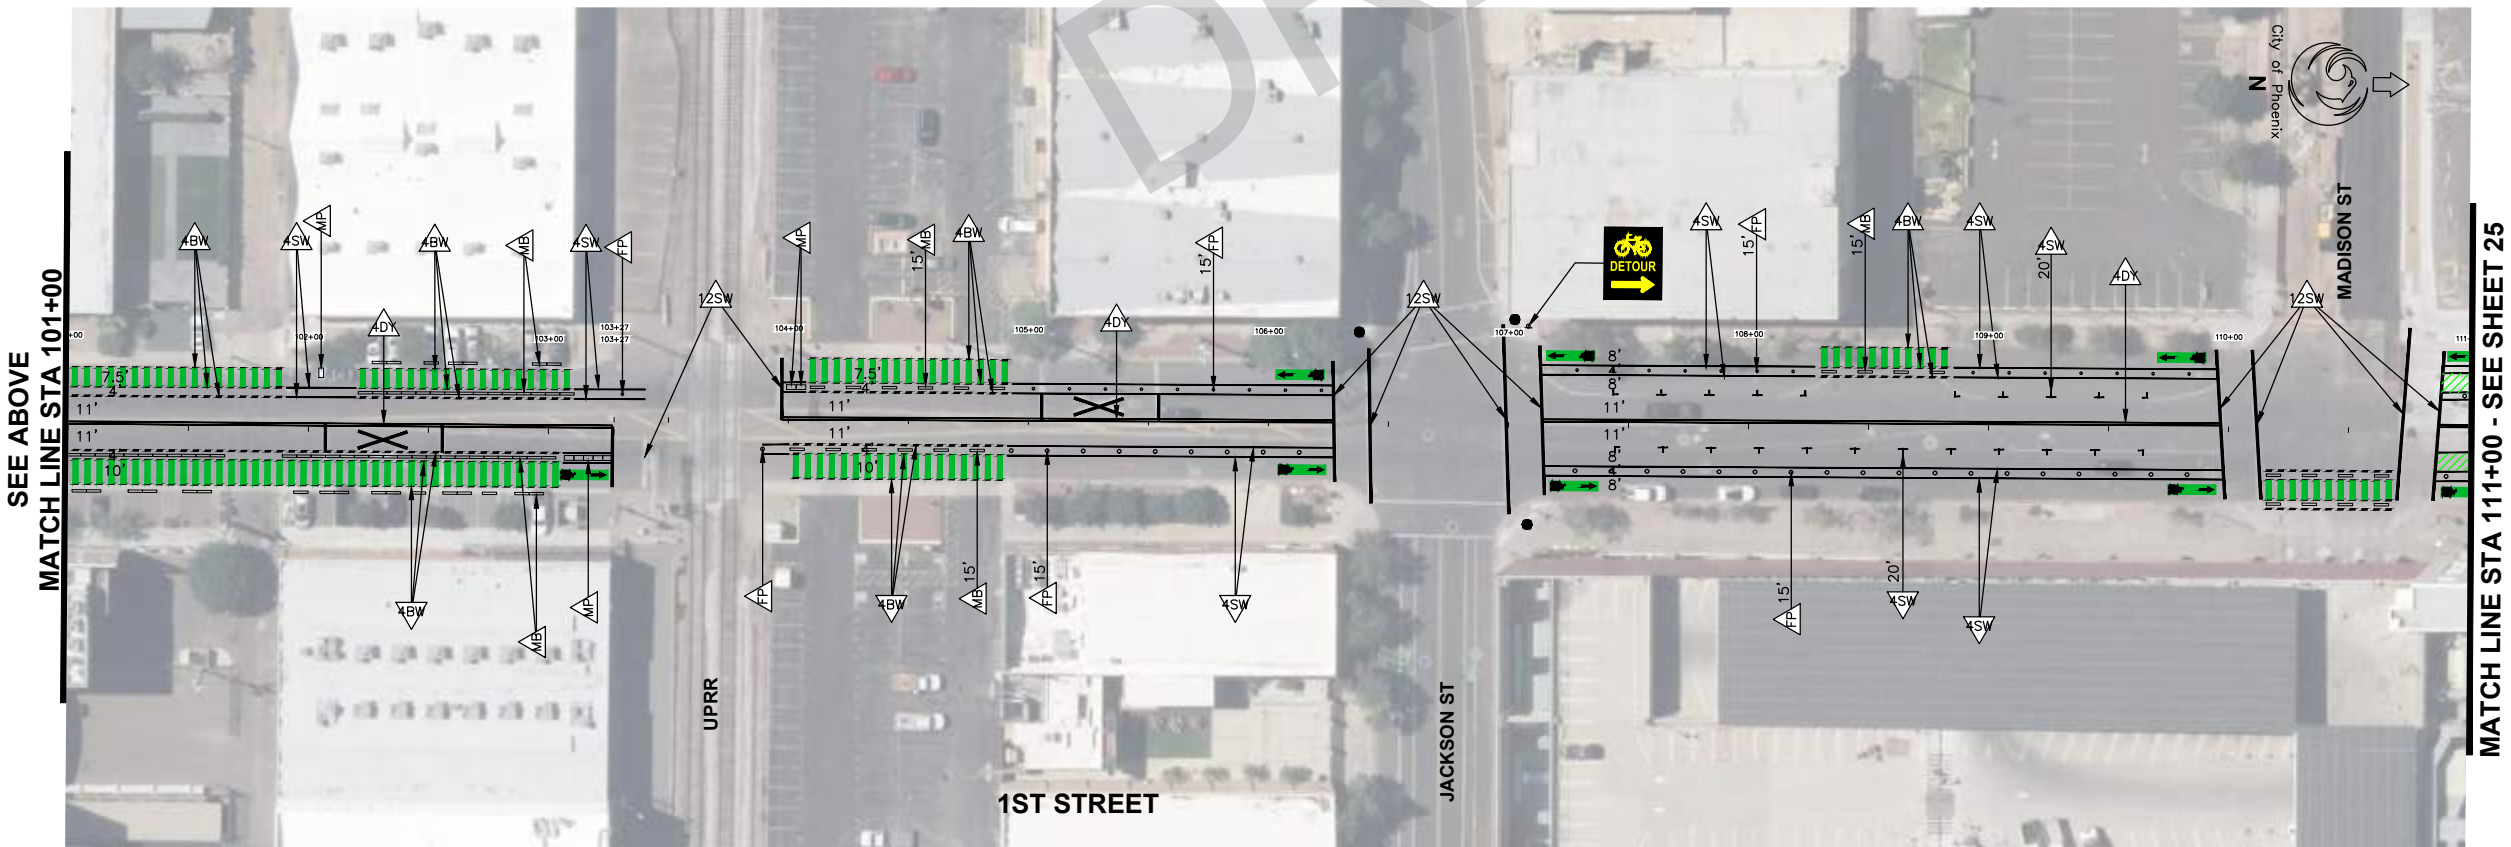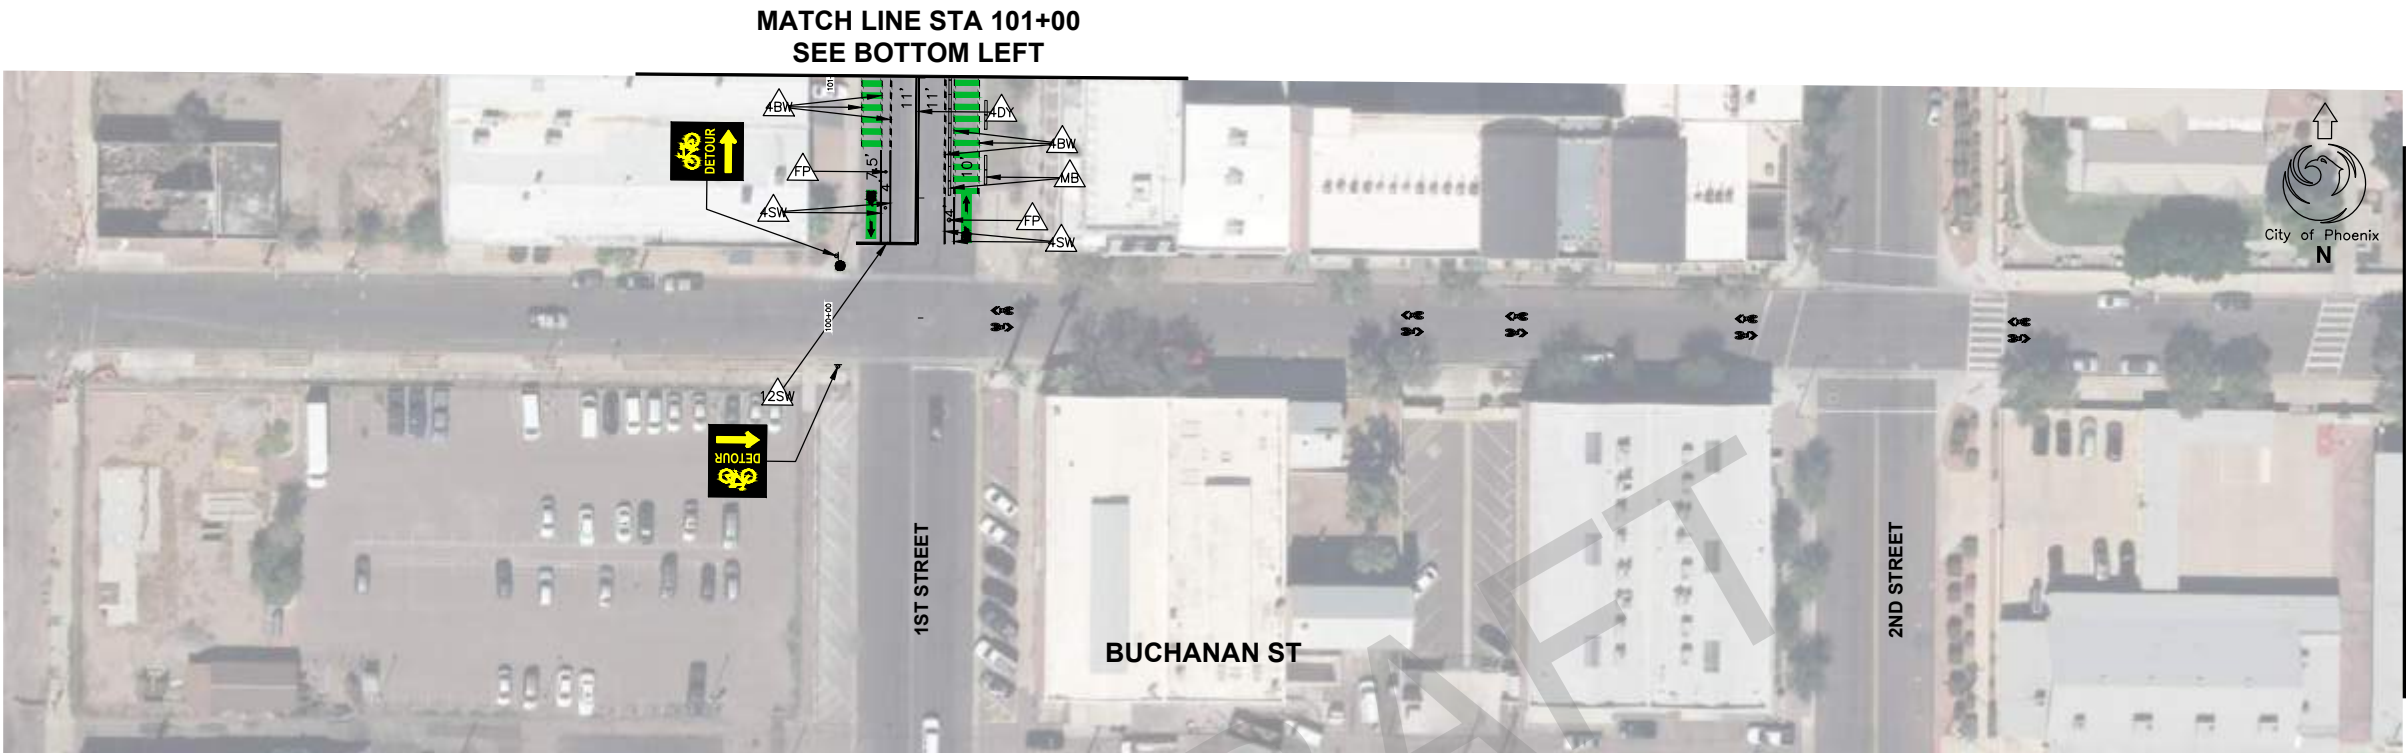




[illegible]DOWNTOWN NORTH-SOUTH  
BIKEWAY STUDY







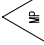


PRELIMINARY




**30%**

NOT FOR  
CONSTRUCTION  
OR RECORDING

F.H.W.A. REGION	STATE	PROJ. NO.	NO.	TOTAL	AS BUILT
9	ARIZ.	ST87110163-1		.	.
			<u>T.Y. LIN INTERNATIONAL</u> CONSULTING ENGINEER		
DES: KJS		DR: AB	CK: CM	DATE: 02/24	

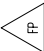**STRIPING LEGEND:**

- |                                                                                     |       |                                                                  |
|-------------------------------------------------------------------------------------|-------|------------------------------------------------------------------|
|  | — — — | 4" Broken White Line with<br>a 10' Line Segment and<br>a 30' Gap |
|  | ===== | 4" Double Yellow Line                                            |
|  | ————— | 4" Solid White Line                                              |
|  | ————— | 12" Solid White Line                                             |
|  |       | Flex Post Delineator                                             |
|  |       | Modular Speed Bump                                               |
|  |       | Modular Planter                                                  |
|  |       | "Bike Lane & Arrow" Pavement<br>Marking per MUTCD 9E, A          |
|  |       | "Share Lane" Pavement Marking<br>per MUTCD 9E-9                  |

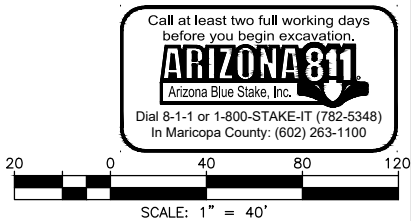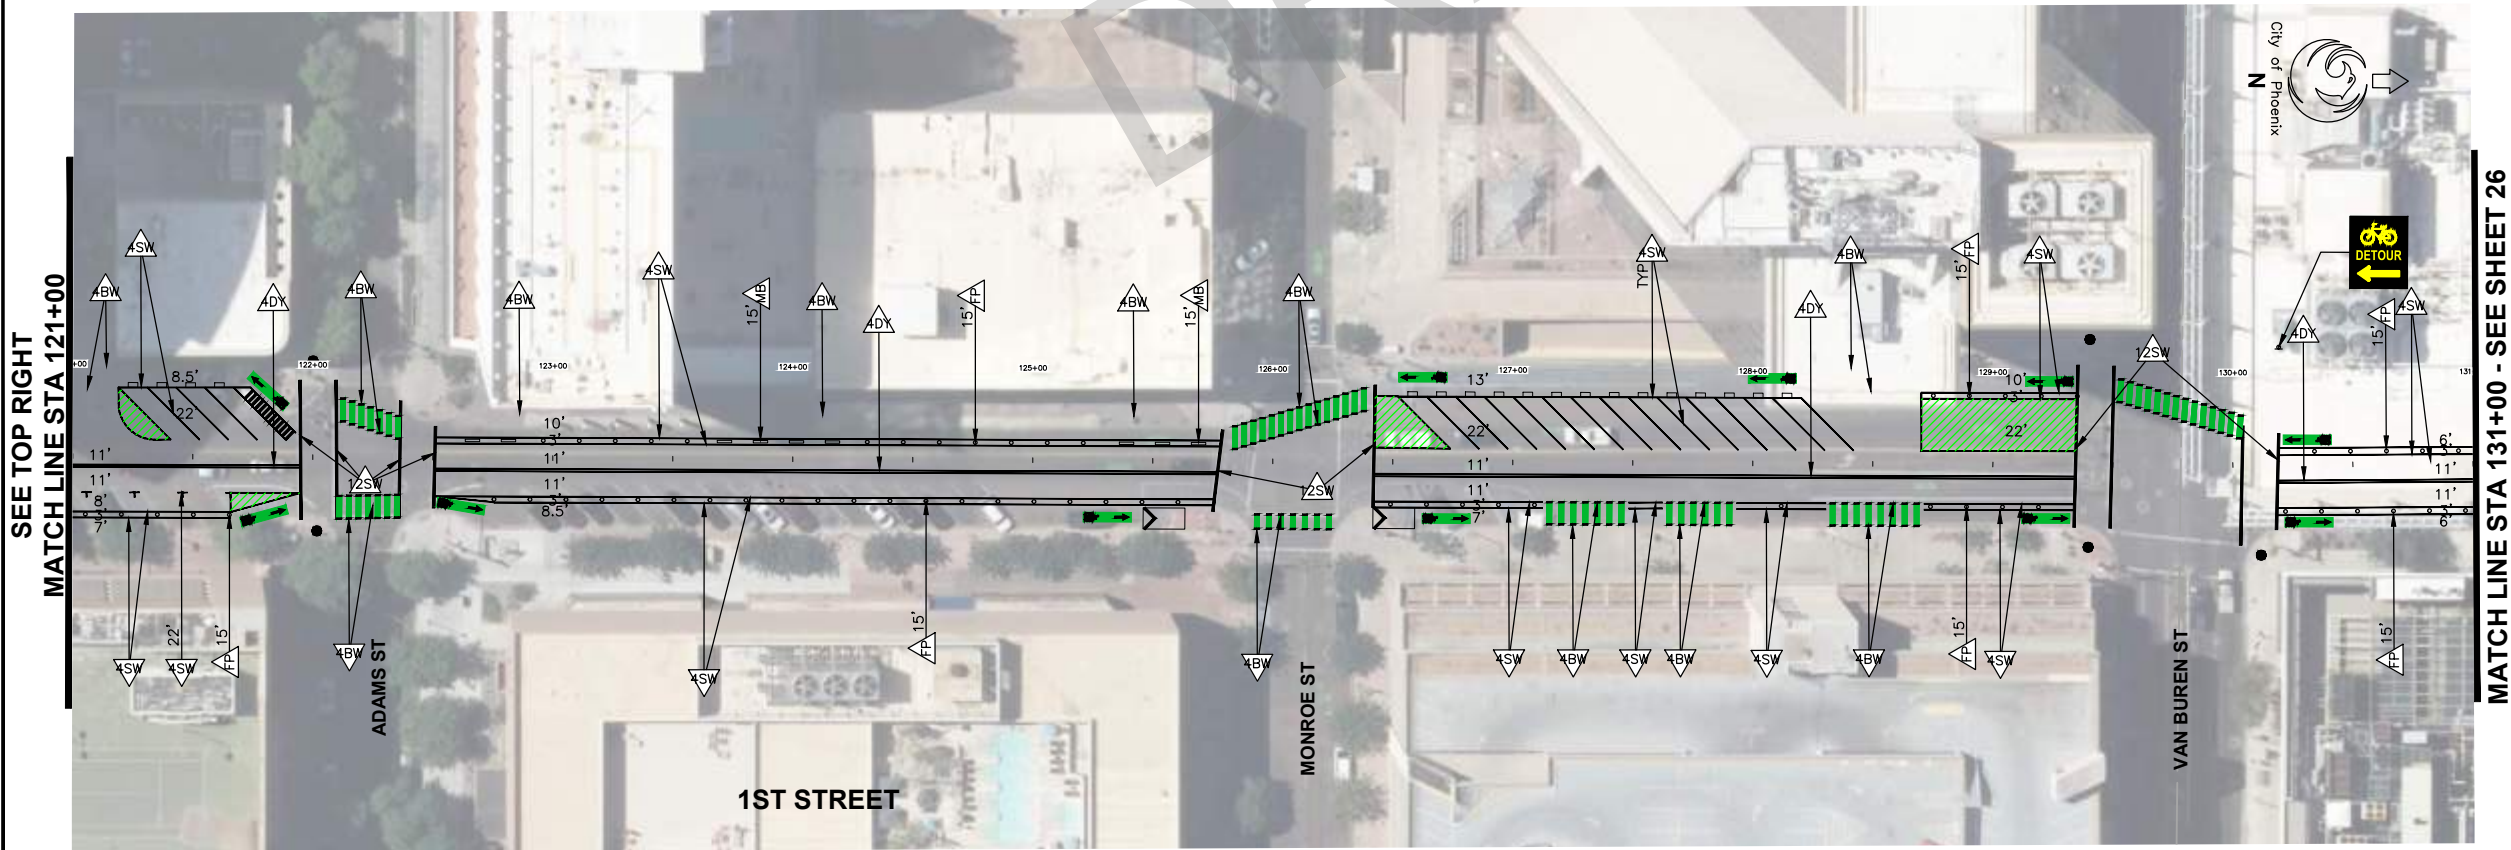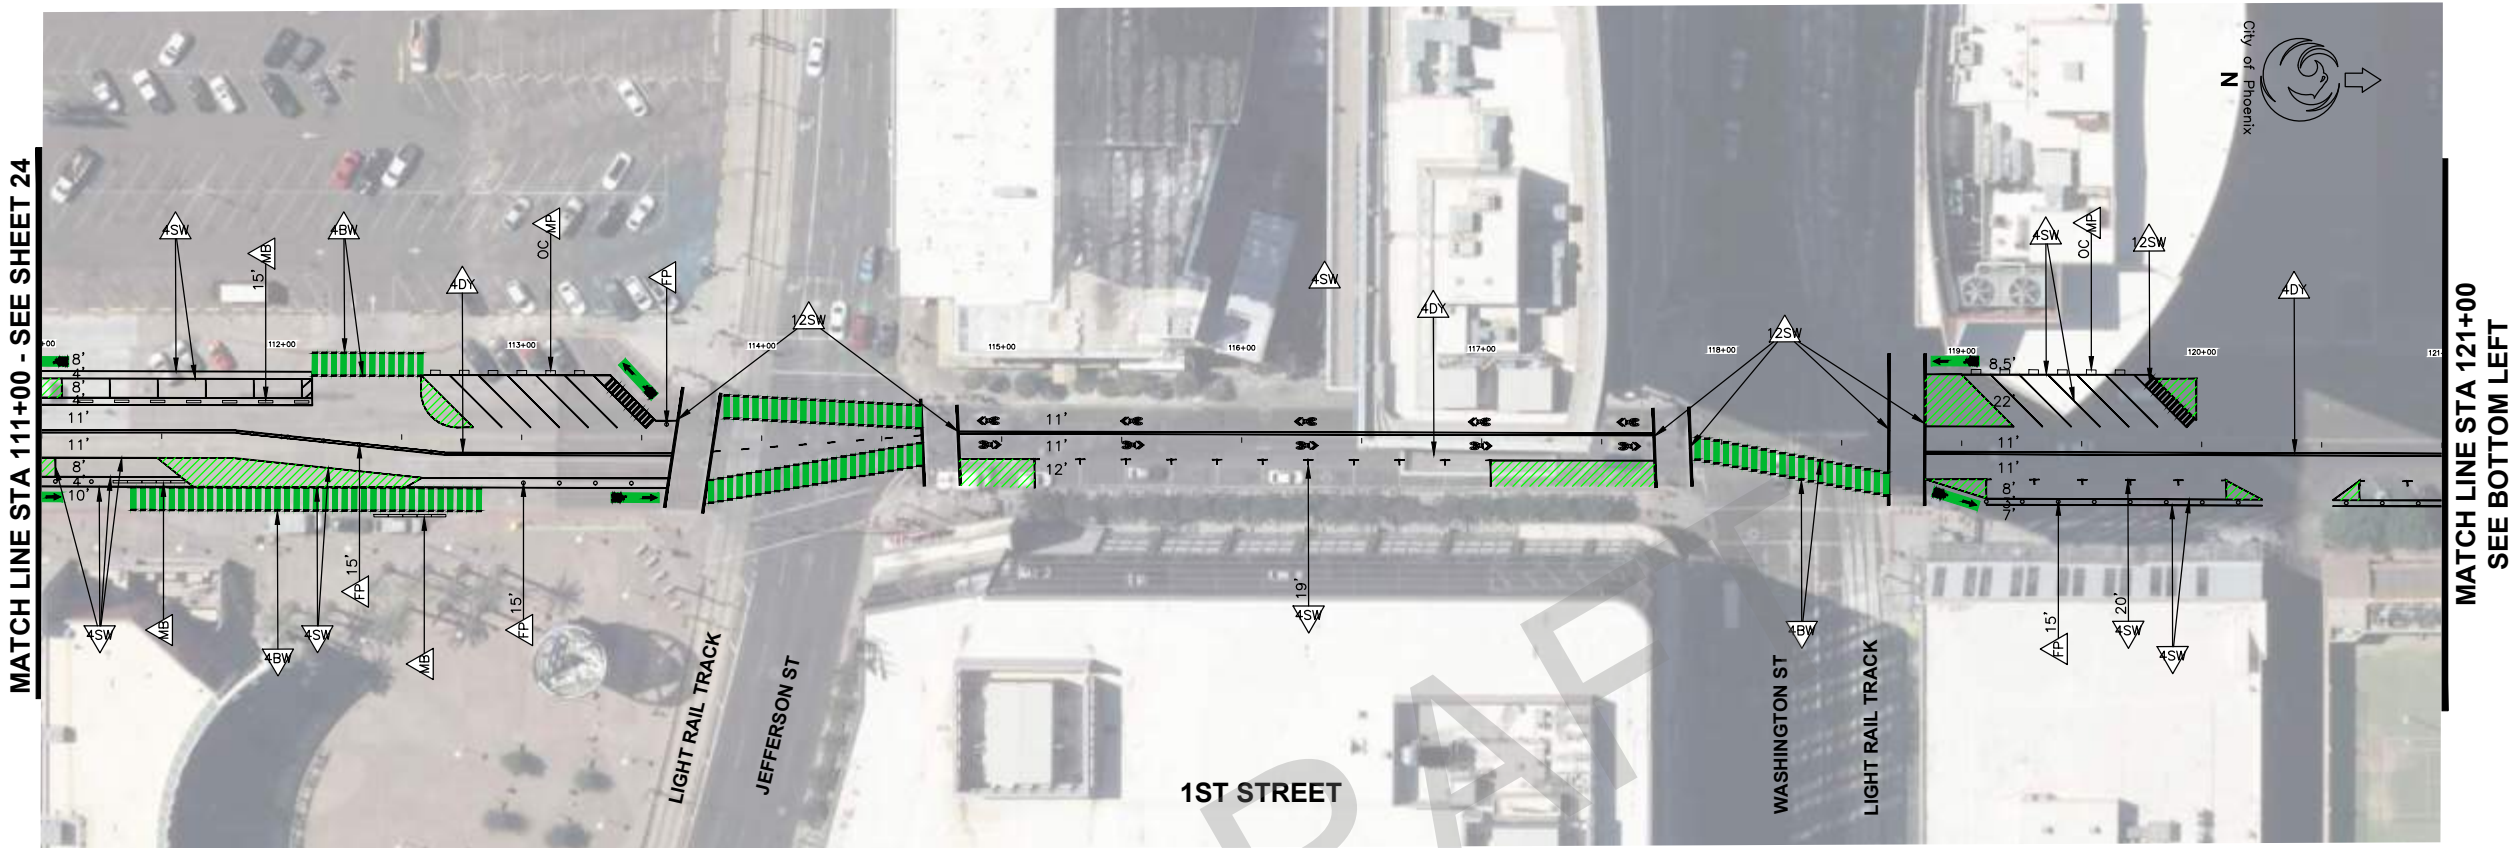

CONTRACTOR IS RESPONSIBLE FOR LOCATING AND VERIFYING ELEVATIONS FOR ALL UNDERGROUND UTILITIES WITHIN THE PROJECT LIMITS.

"PER CITY OF PHOENIX CITY CODE CHAPTER 2, SECTION 2-28, THESE PLANS ARE FOR OFFICIAL USE ONLY AND MAY NOT BE SHARED WITH OTHERS EXCEPT AS REQUIRED TO FULFILL THE OBLIGATIONS OF THE CONTRACTOR'S CONTRACT WITH THE CITY OF PHOENIX."

## PAINT AND SIGNING PLANS

CITY OF PHOENIX, ARIZONA  
DESIGN & CONSTRUCTION MANAGEMEN

DOWNTOWN NORTH-SOUTH  
BIKEWAY STUDY  
ST87110163-1

DR: AB	DES: KJS	CK: CM	SHEET	TOTAL	AS
DATE: 02/24	DATE: 02/24	DATE: 02/24	NO:	SHEETS	BUILT
SCALE: 1" = 40'			25	28	.




DOWNTOWN NORTH-SOUTH  
BIKEWAY STUDY


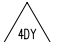




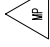


PRELIMINARY




**30%**

NOT FOR  
CONSTRUCTION  
OR RECORDING

F.H.W.A. REGION	STATE	PROJ. NO.	NO.	TOTAL	AS BUILT
9	ARIZ.	ST87110163-1		.	.
			T.Y. LIN INTERNATIONAL CONSULTING ENGINEER		
DES: KJS	DR: AB	CK: CM	DATE: 02/24		

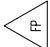**STRIPING LEGEND:**

	4" Broken White Line with a 10' Line Segment and a 30' Gap
	4" Double Yellow Line
	4" Solid White Line
	12" Solid White Line
	Flex Post Delineator
	Modular Speed Bump
	Modular Planter
	"Bike Lane & Arrow" Pavement Marking per MUTCD 9E, A
	"Share Lane" Pavement Marking per MUTCD 9E-9

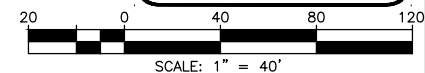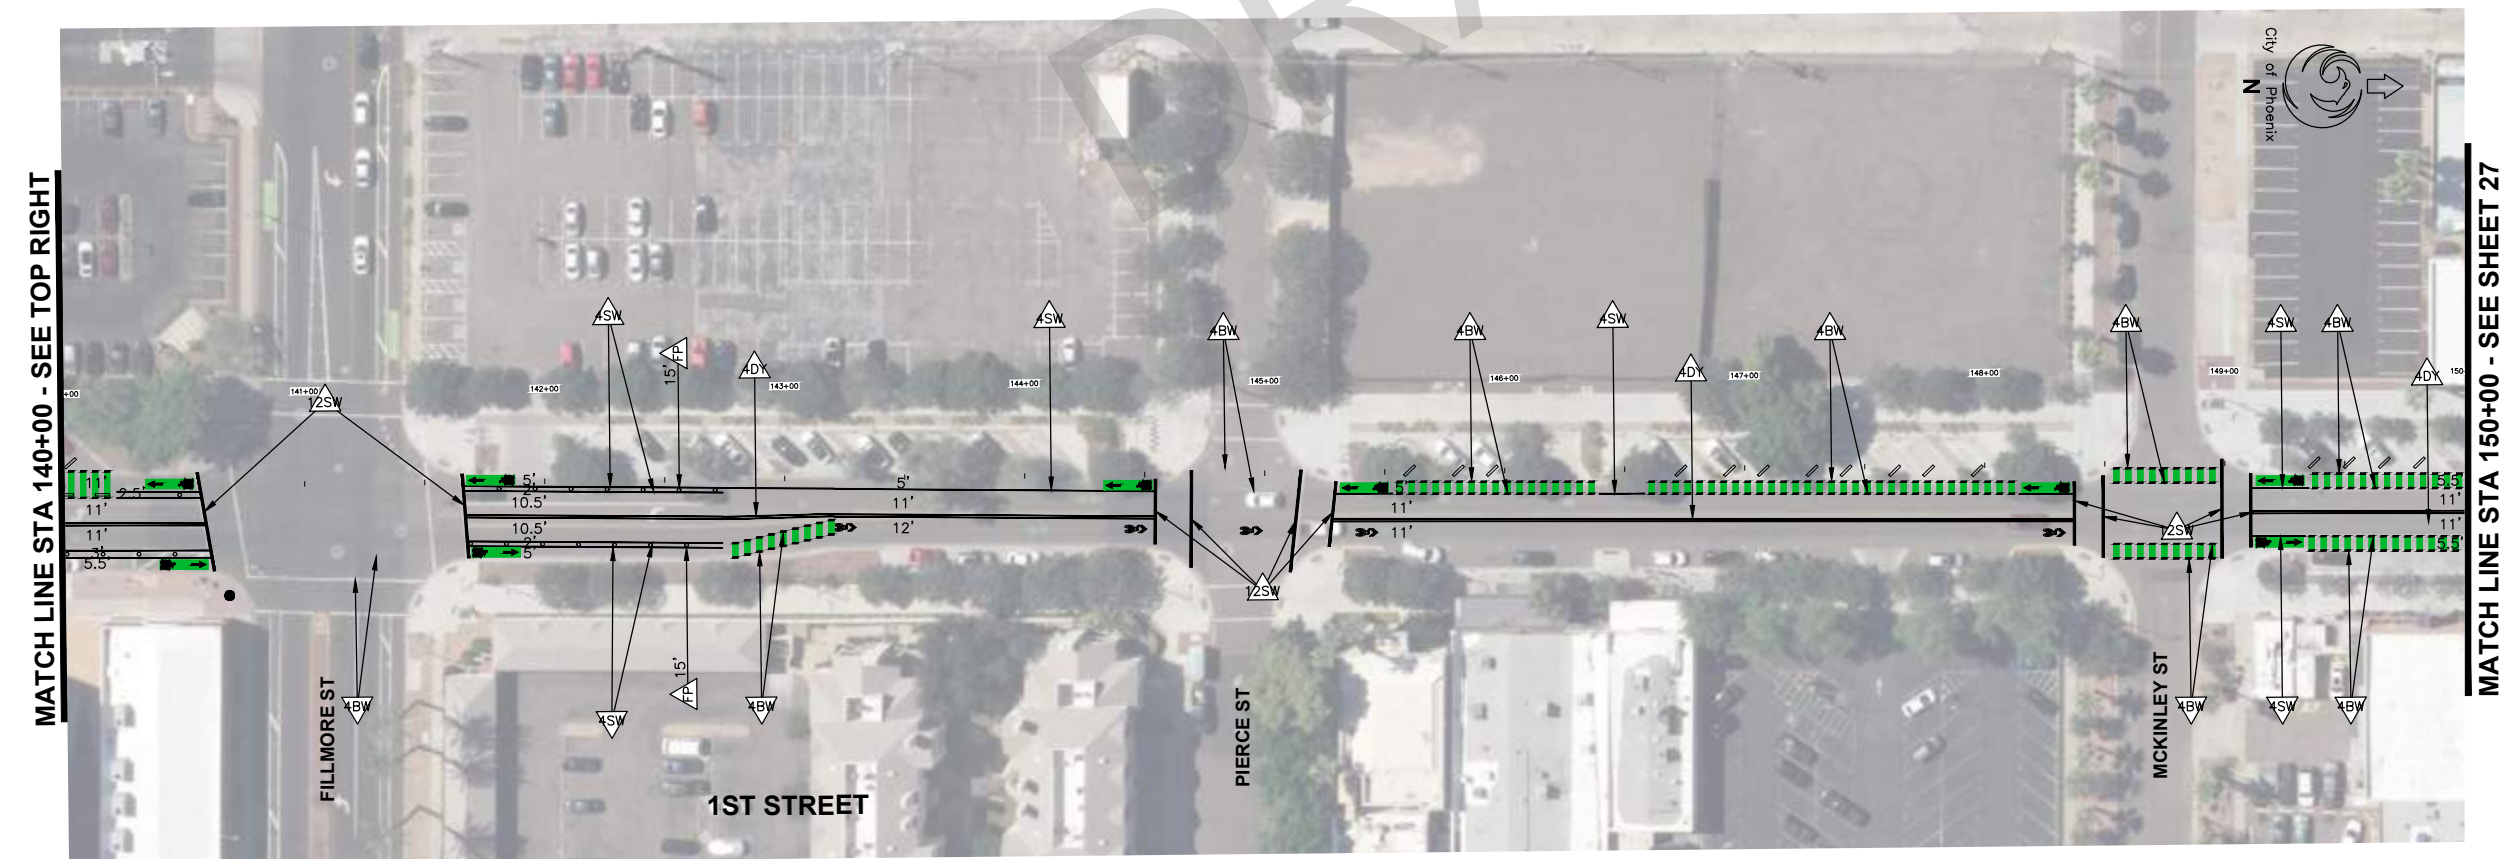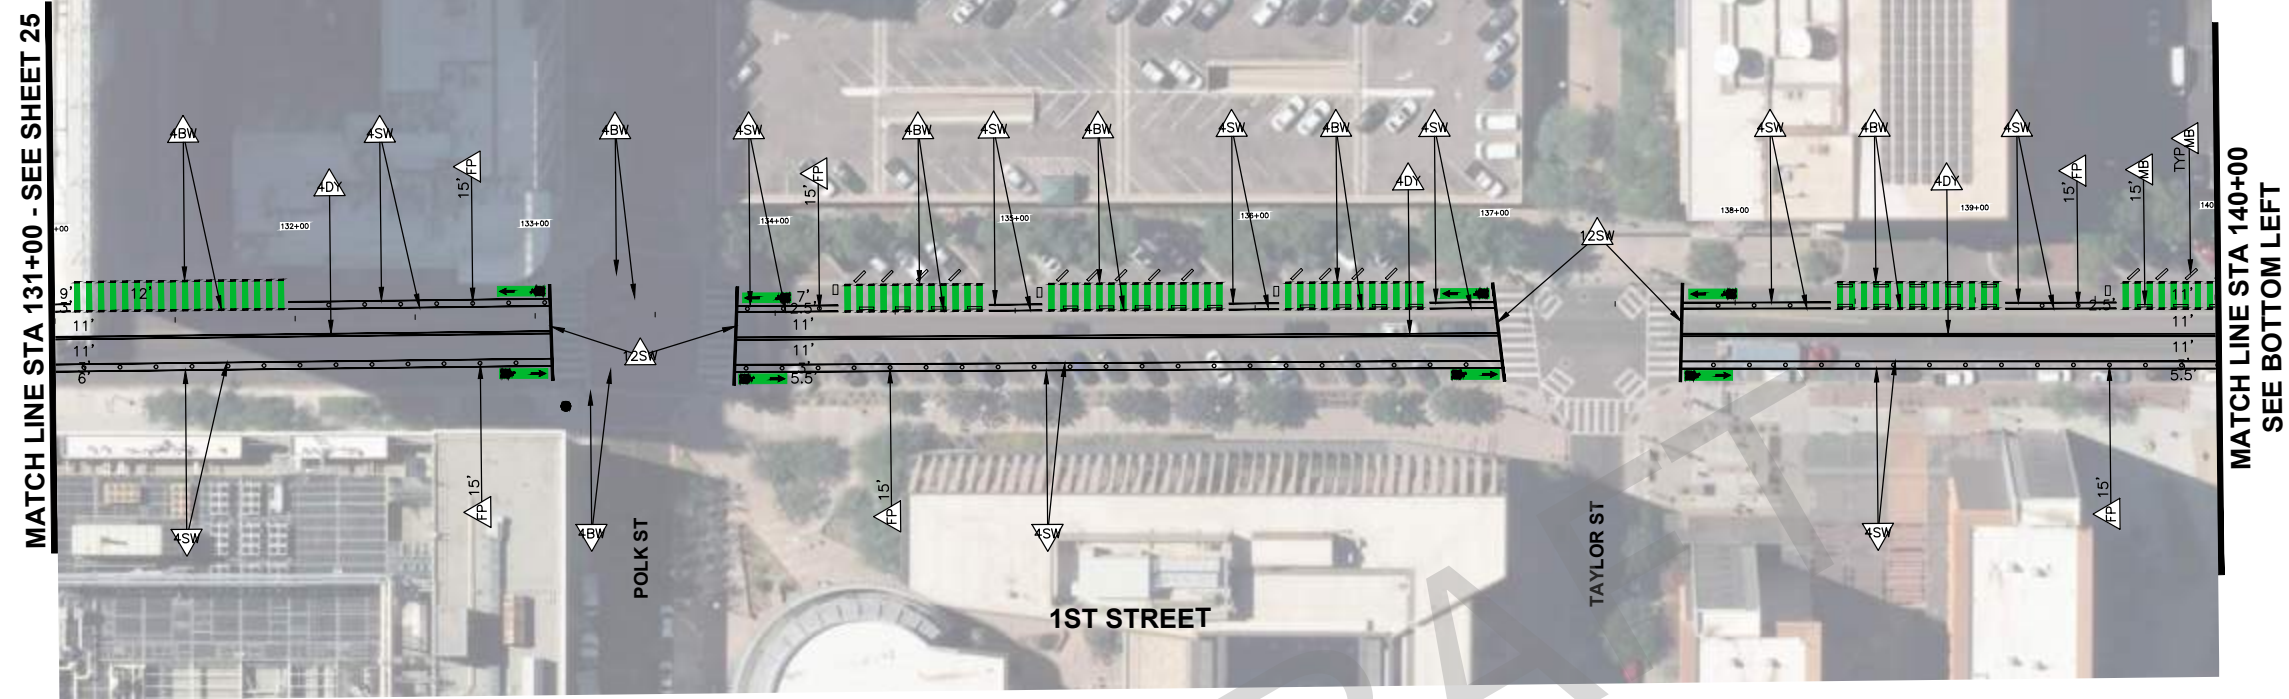

CONTRACTOR IS RESPONSIBLE FOR LOCATING AND VERIFYING ELEVATIONS FOR ALL UNDERGROUND UTILITIES WITHIN THE PROJECT LIMITS.

"PER CITY OF PHOENIX CITY CODE CHAPTER 2, SECTION 2-28, THESE PLANS ARE FOR OFFICIAL USE ONLY AND MAY NOT BE SHARED WITH OTHERS EXCEPT AS REQUIRED TO FULFILL THE OBLIGATIONS OF THE CONTRACTOR'S CONTRACT WITH THE CITY OF PHOENIX."

## PAINT AND SIGNING PLANS

CITY OF PHOENIX, ARIZONA  
DESIGN & CONSTRUCTION MANAGEMENT

DOWNTOWN NORTH-SOUTH  
BIKEWAY STUDY  
ST87110163-1

DR: AB	DES: KJS	CK: CM	SHEET NO:	TOTAL SHEETS	AS BUILT
DATE: 02/24	DATE: 02/24	DATE: 02/24			
SCALE: 1" = 40'			26	28	.

[illegible]




DOWNTOWN NORTH-SOUTH  
BIKEWAY STUDY









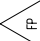
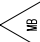
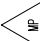


PRELIMINARY


**30%**

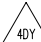NOT FOR  
CONSTRUCTION  
OR RECORDING

F.H.W.A. REGION	STATE	PROJ. NO.	NO.	TOTAL	AS BUILT
9	ARIZ.	ST87110163-1		.	.
			<u>T.Y. LIN INTERNATIONAL</u> CONSULTING ENGINEER		
DES: KJS	DR: AB	CK: CM	DATE: 02/24		

**STRIPING LEGEND:**

		4" Broken White Line with a 10' Line Segment and a 30' Gap
		4" Double Yellow Line
		4" Solid White Line
		12" Solid White Line
		Flex Post Delineator
		Modular Speed Bump
		Modular Planter
		"Bike Lane & Arrow" Pavement Marking per MUTCD 9E, A
		"Share Lane" Pavement Marking per MUTCD 9E-9

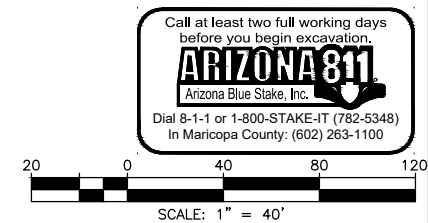

CONTRACTOR IS RESPONSIBLE FOR LOCATING AND VERIFYING ELEVATIONS FOR ALL UNDERGROUND UTILITIES WITHIN THE PROJECT LIMITS.


"PER CITY OF PHOENIX CITY CODE CHAPTER 2, SECTION 2-28, THESE PLANS ARE FOR OFFICIAL USE ONLY AND MAY NOT BE SHARED WITH OTHERS EXCEPT AS REQUIRED TO FULFILL THE OBLIGATIONS OF THE CONTRACTOR'S CONTRACT WITH THE CITY OF PHOENIX."

## PAINT AND SIGNING PLANS

CITY OF PHOENIX, ARIZONA  
DESIGN & CONSTRUCTION MANAGEMENT

DOWNTOWN NORTH-SOUTH  
BIKEWAY STUDY  
ST87110163-1

DR: AB	DES: KJS	CK: CM	SHEET NO:	TOTAL SHEETS	AS BUILT
DATE: 02/24	DATE: 02/24	DATE: 02/24			
SCALE: 1" = 40'			27	28	.

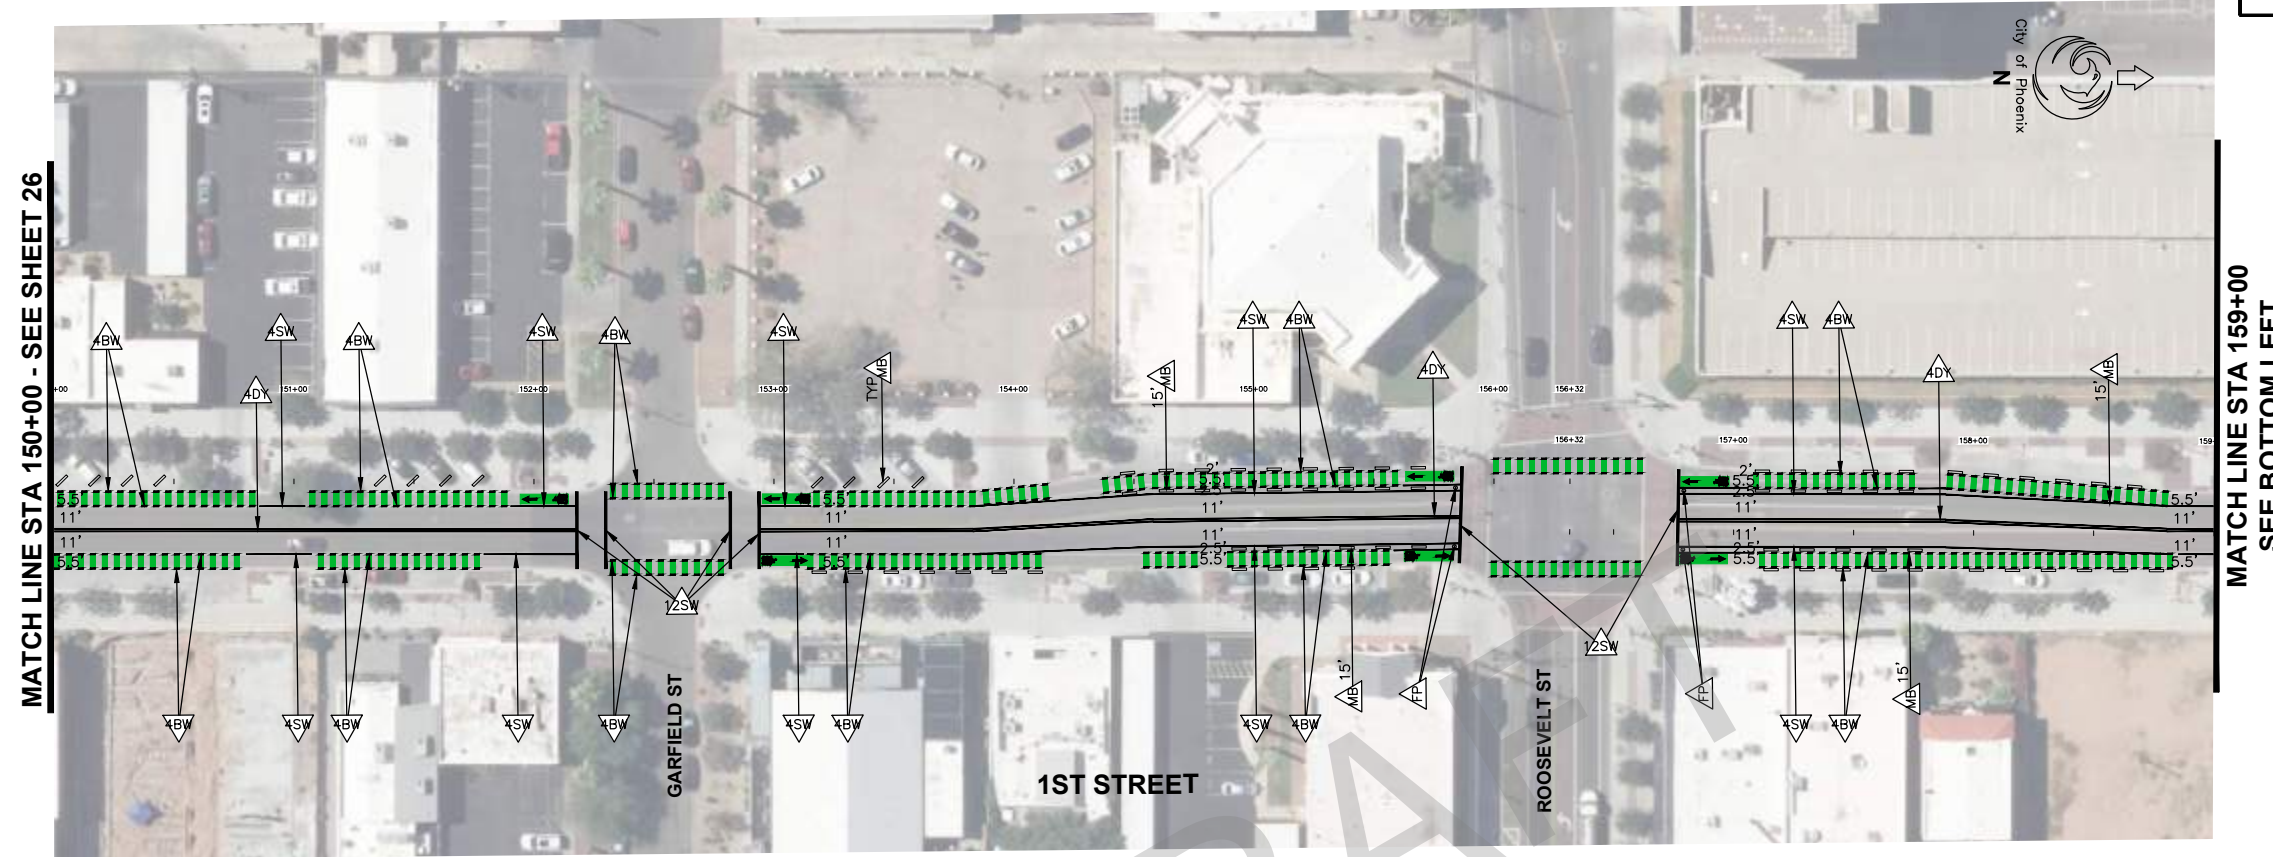




REVISION BY CITY OF PHOENIX				REVISION BY CITY OF PHOENIX				REVISION BY CITY OF PHOENIX											
NO.		DESCRIPTION		REV BY		CHK BY		DATE		NO.		DESCRIPTION		REV BY		CHK BY		DATE	

DOWNTOWN NORTH–SOUTH  
BIKEWAY STUDY



PRELIMINARY  
  
30%  
  
NOT FOR  
CONSTRUCTION  
OR RECORDING





F.H.W.A. REGION	STATE	PROJ. NO.	NO.	TOTAL	AS BUILT
9	ARIZ.	ST87110163-1		.	.







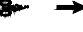
T.Y. LIN INTERNATIONAL  
CONSULTING ENGINEER

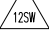DES: KJS	DR: AB	CK: CM	DATE: 02/24
----------	--------	--------	-------------

**STRIPING LEGEND:**

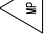





— — —

=====

—————

—————

4" Broken White Line with  
a 10' Line Segment and  
a 30' Gap

4" Double Yellow Line

4" Solid White Line

12" Solid White Line


Flex Post Delineator

Modular Speed Bump


Modular Planter

"Bike Lane & Arrow" Pavement  
Marking per MUTCD 9E, A

"Share Lane" Pavement Marking  
per MUTCD 9E-9



Call at least two full working days  
before you begin excavation.  
**ARIZONA 811**  
Arizona Blue Stake, Inc.  
Dial 8-1-1 or 1-800-STAKE-IT (782-5348)  
In Maricopa County: (602) 263-1100



20 0 40 80 120  
SCALE: 1" = 40'

CONTRACTOR IS RESPONSIBLE FOR LOCATING AND VERIFYING ELEVATIONS FOR ALL UNDERGROUND UTILITIES WITHIN THE PROJECT LIMITS.

"PER CITY OF PHOENIX CITY CODE CHAPTER 2, SECTION 2-28, THESE PLANS ARE FOR OFFICIAL USE ONLY AND MAY NOT BE SHARED WITH OTHERS EXCEPT AS REQUIRED TO FULFILL THE OBLIGATIONS OF THE CONTRACTOR'S CONTRACT WITH THE CITY OF PHOENIX."

**PAINT AND SIGNING PLANS**

CITY OF PHOENIX, ARIZONA  
DESIGN & CONSTRUCTION MANAGMENT

DOWNTOWN NORTH-SOUTH  
BIKEWAY STUDY  
ST87110163-1

DR: AB	DES: KJS	CK: CM	SHEET NO:	TOTAL SHEETS	AS BUILT
DATE: 02/24	DATE: 02/24	DATE: 02/24	28	28	.

SCALE: 1" = 40'