


Section: 67th Ave. to 62nd Ave.

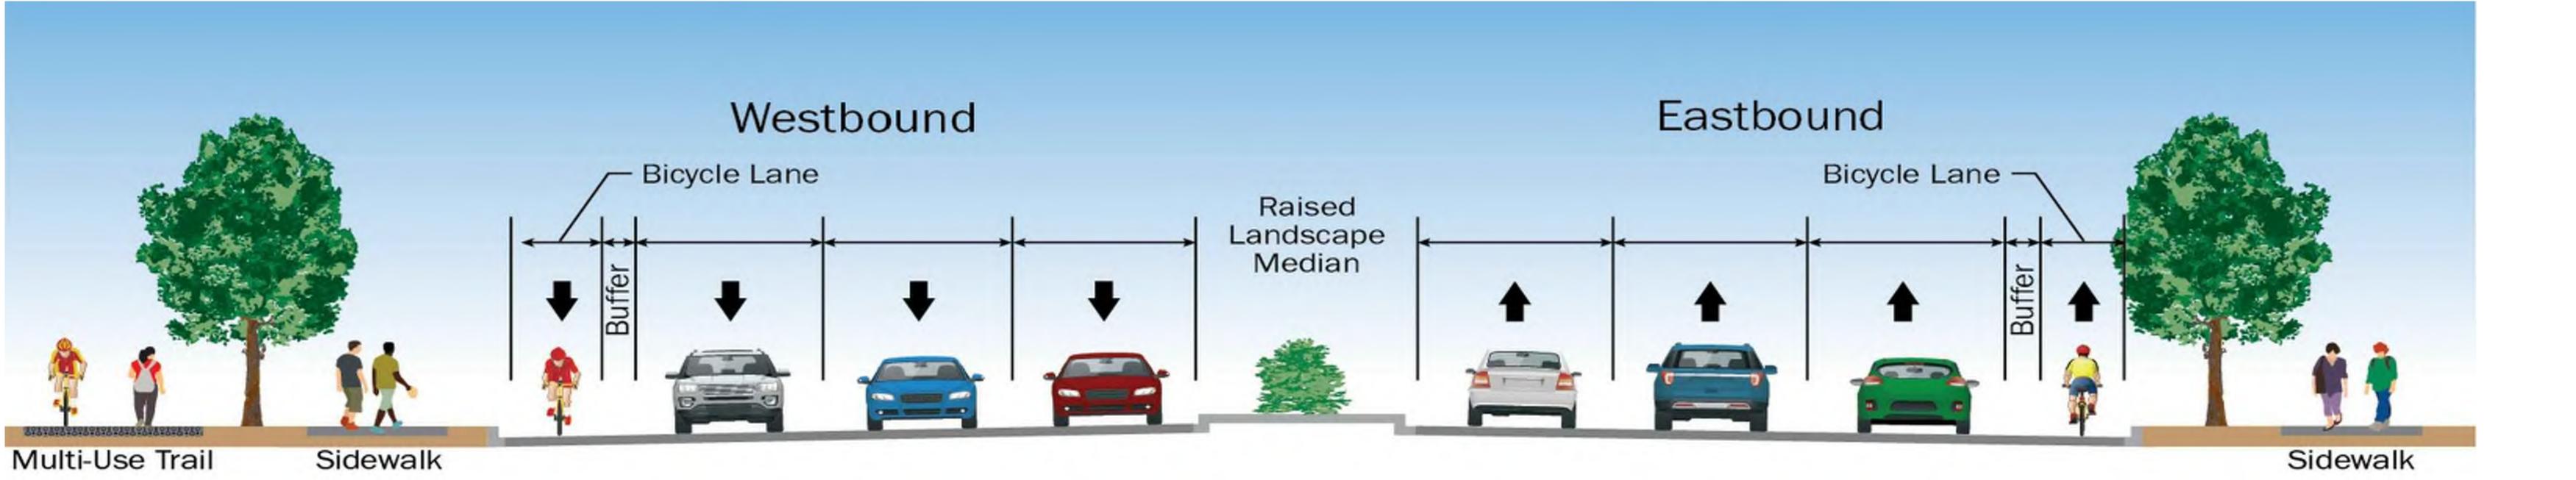

Section: 62nd Ave. to West of 55th Ave.

HAPPY VALLEY ROAD: 67TH AVENUE TO 35TH AVENUE

LEGEND:

- ♦ NEW SIGNALS


- NEW SIGN RIPRAP
 - BUS PAD
- NEW STREET LIGHT
 - MILL AND OVERLAY EXISTING SIDEWALK
 - NEW SIDEWALK LANDSCAPE MEDIAN


WIDENING (FULL DEPTH PAVEMENT)


FEDERAL AID #: PHX-0(363)D ADOT TRACS #: TO239

COP #: ST85100437


DESIGN IMPROVEMENTS EXHIBIT

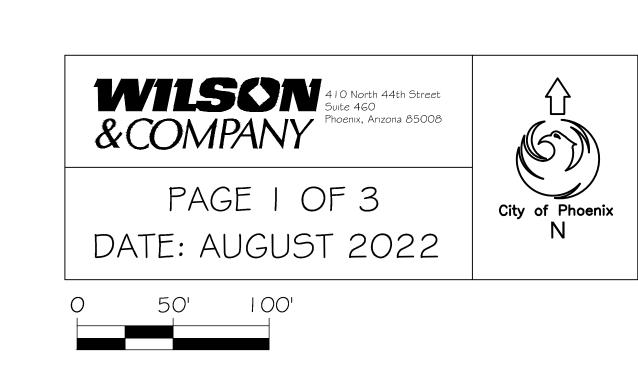

 


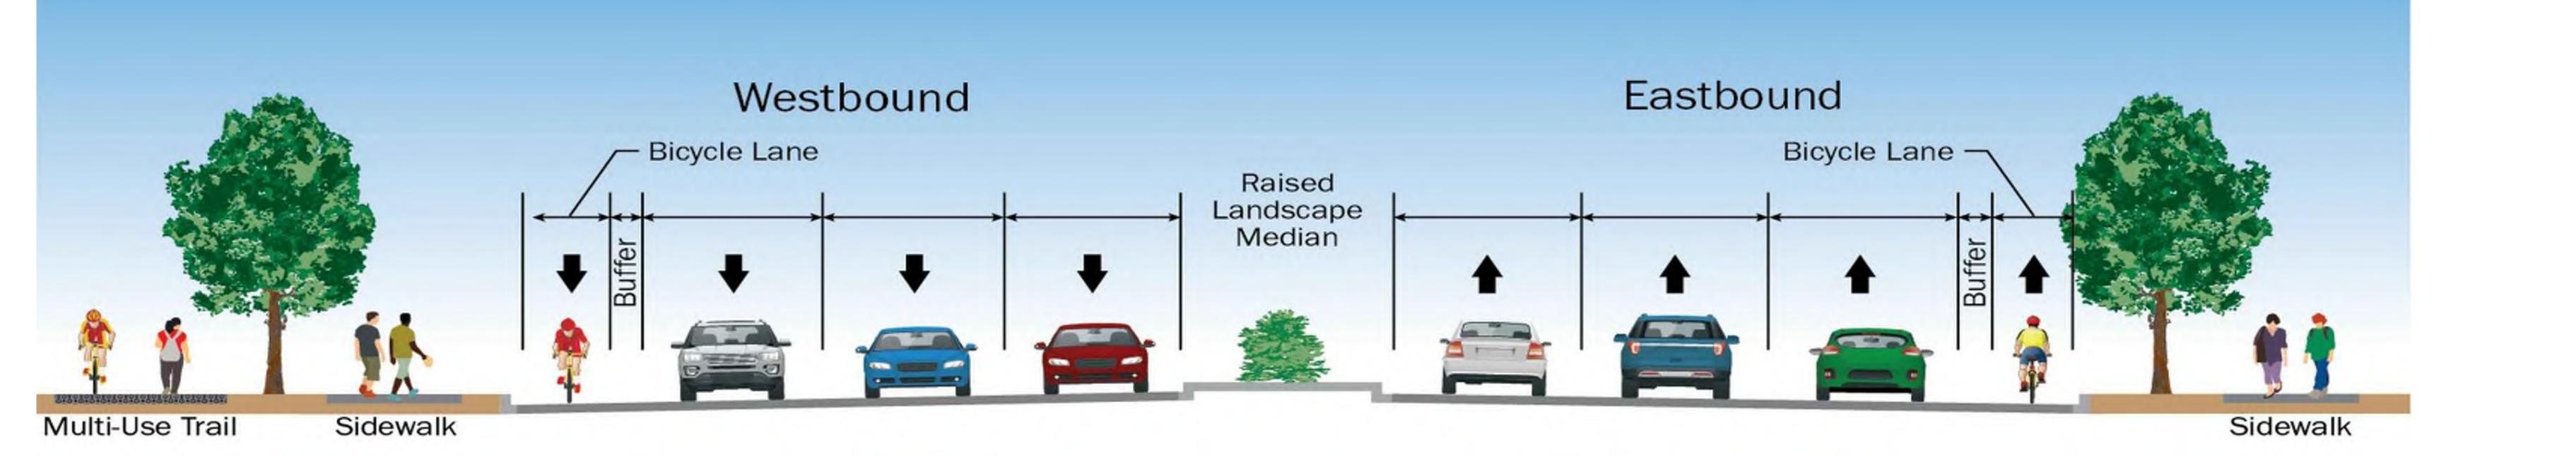



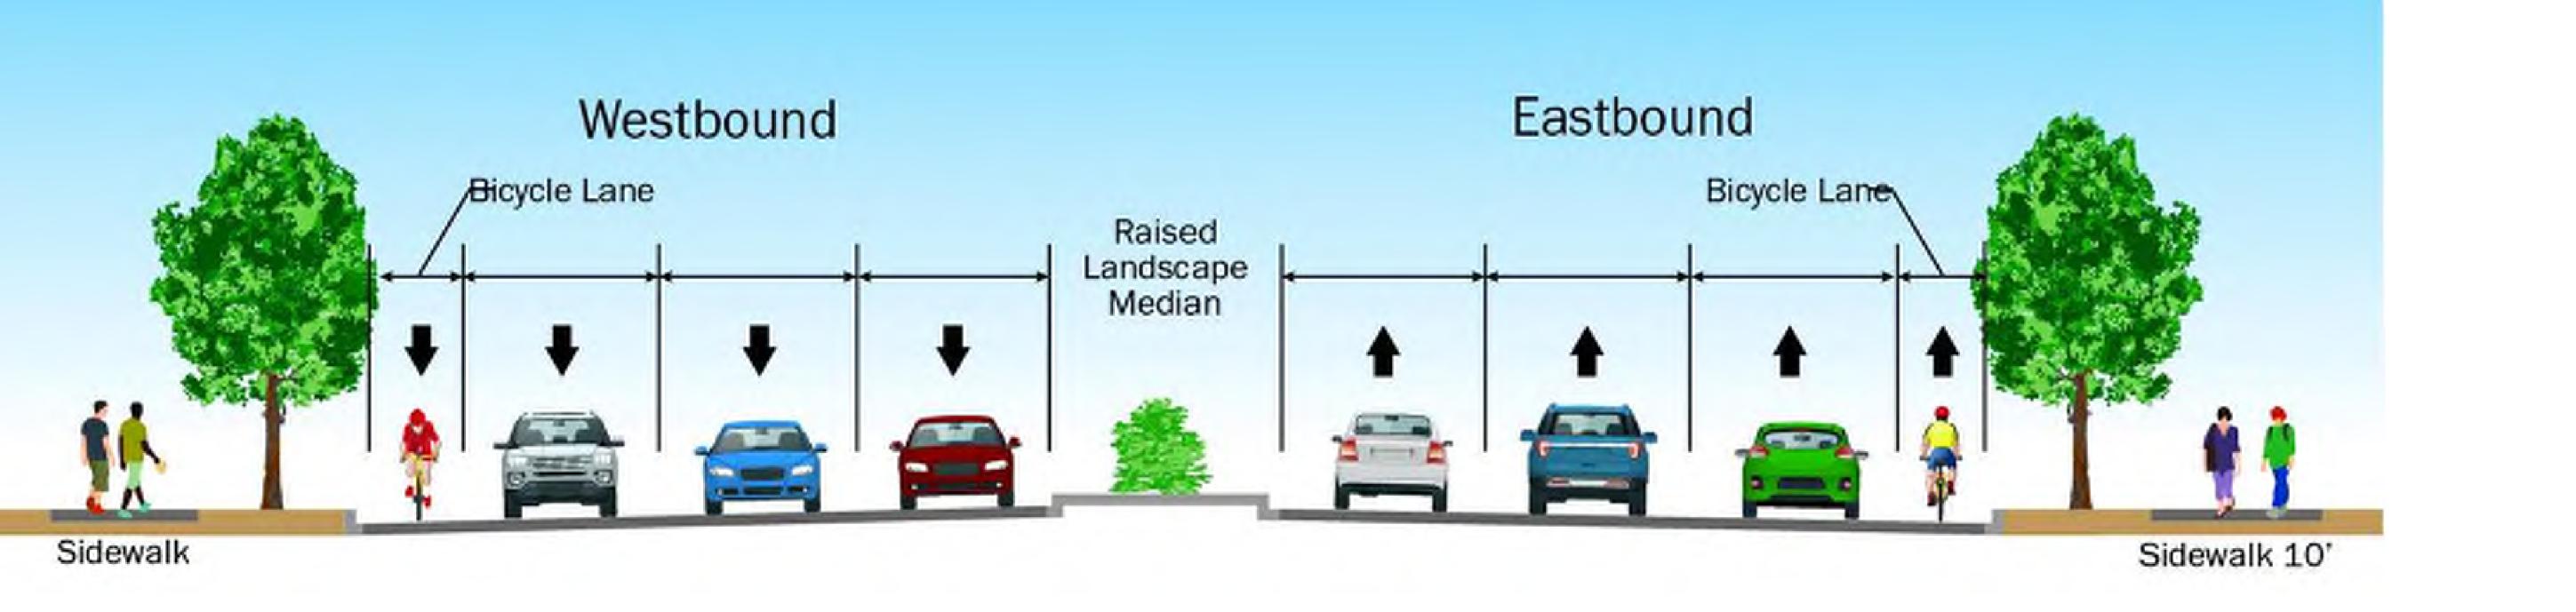

Section: 51st Ave. to 48th Ave.

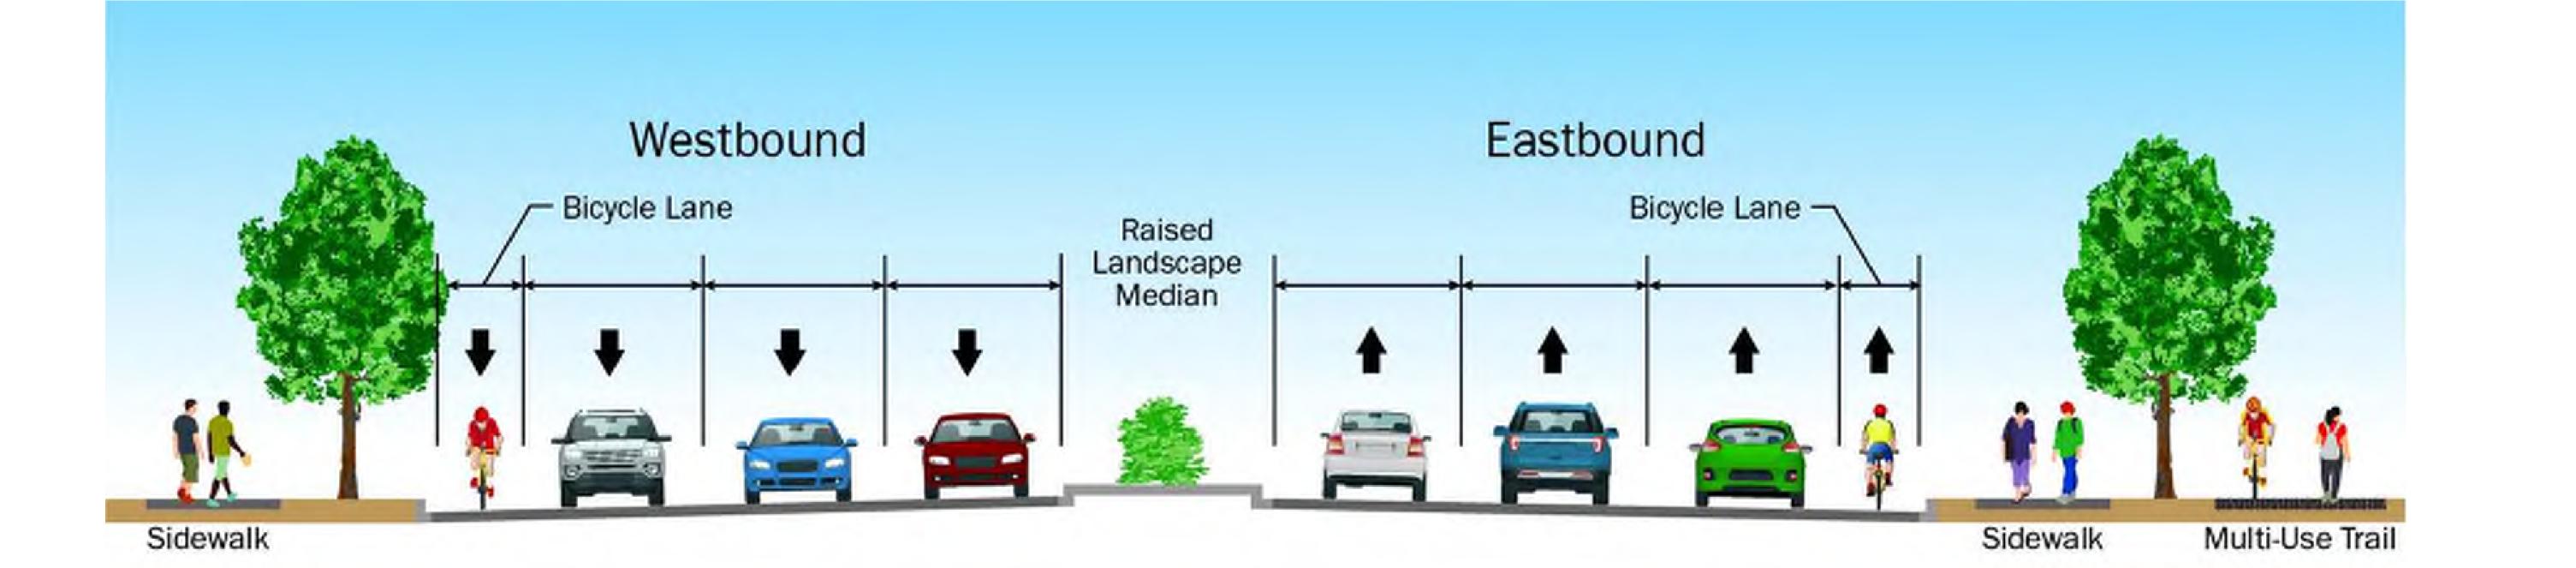

Section: 48th Ave. to 47th Ave.



Section: 47th Ave. to West of 45th Ave.

-CENID.

- ↓ EXISTING SIGNA↓ NEW SIGNALS
- EXISTING SIGN
 MULTI-USE TRAI
- JULTI-USE TRAIL
 XISTING TRAIL
- EXISTING STREET LIG NEW STREET LIGHT
- NEW SIGN RIPRAP
 - BUS PAD
- WIDENING (FULL DEPTH PAVEMENT)
 MILL AND OVERLAY
- MILL AND OVERLAY
- EXISTING SIDEWALK
 - NEW SIDEWALK
 LANDSCAPE MEDIAN


HAPPY VALLEY ROAD: 67TH AVENUE TO 35TH AVENUE


FEDERAL AID #: PHX-0(363)D


ADOT TRACS #: T0239


COP #: ST85100437


DESIGN IMPROVEMENTS EXHIBIT

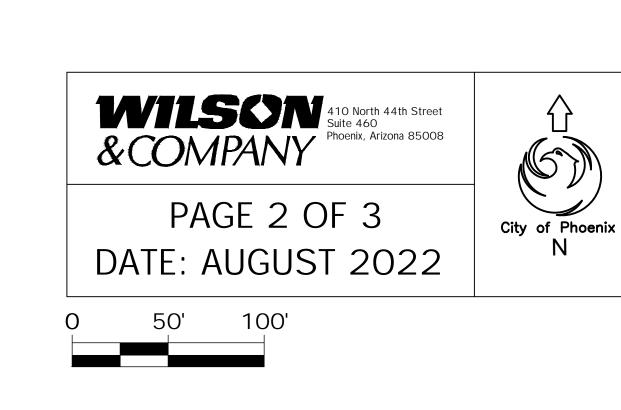


 

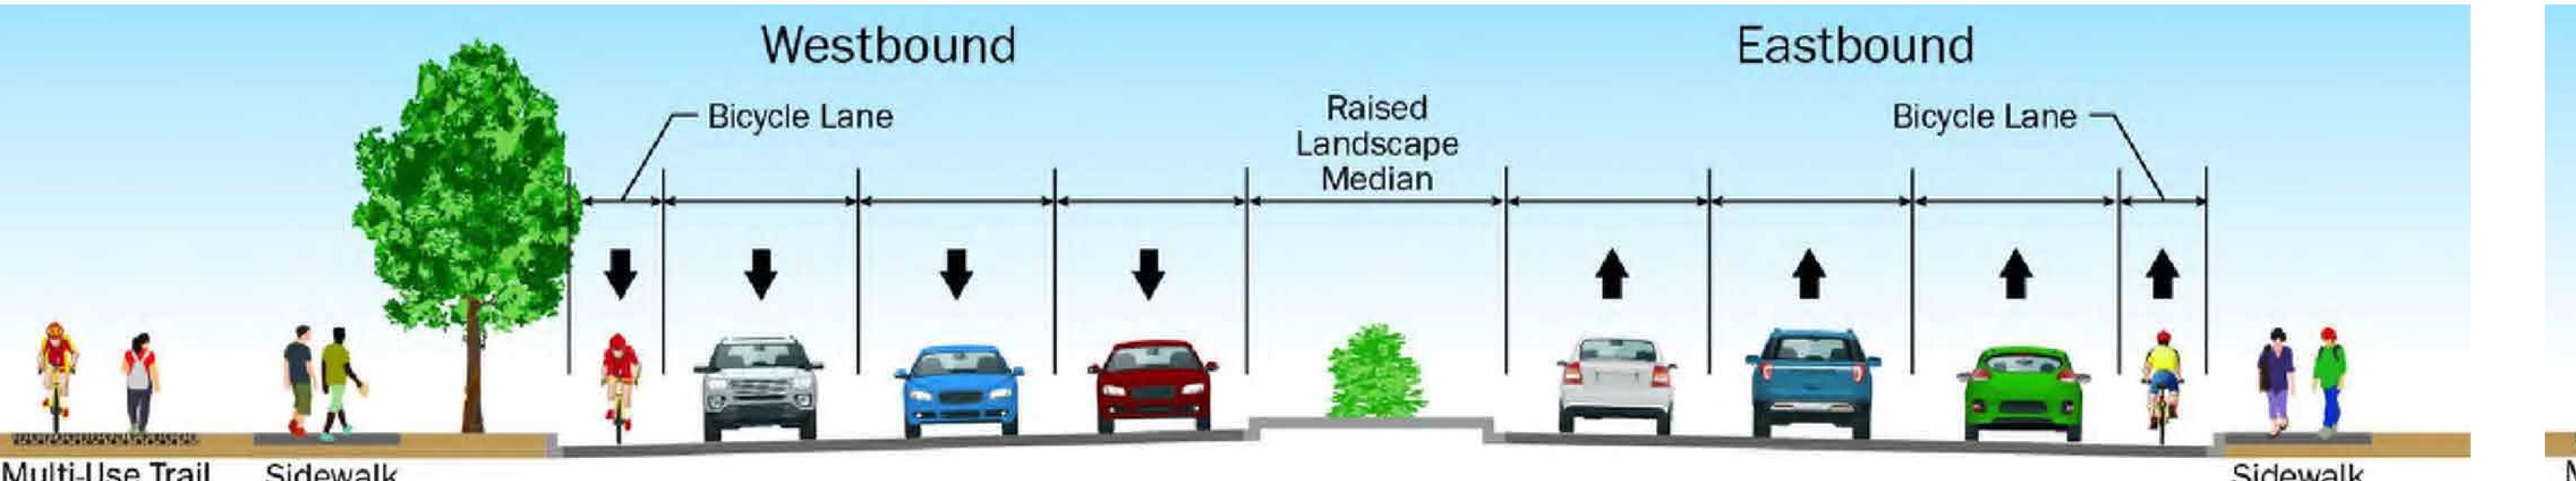

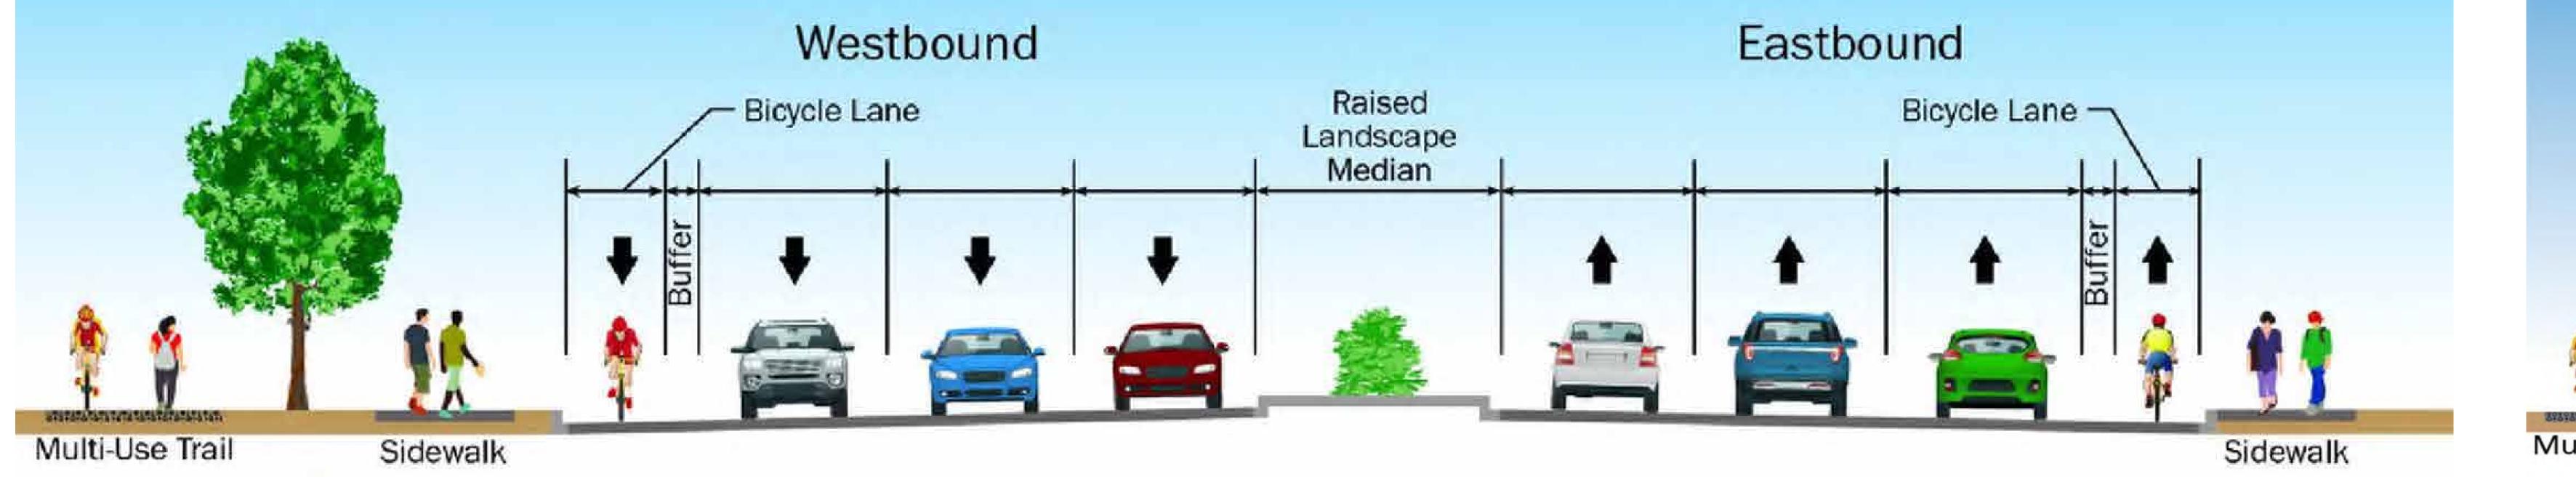

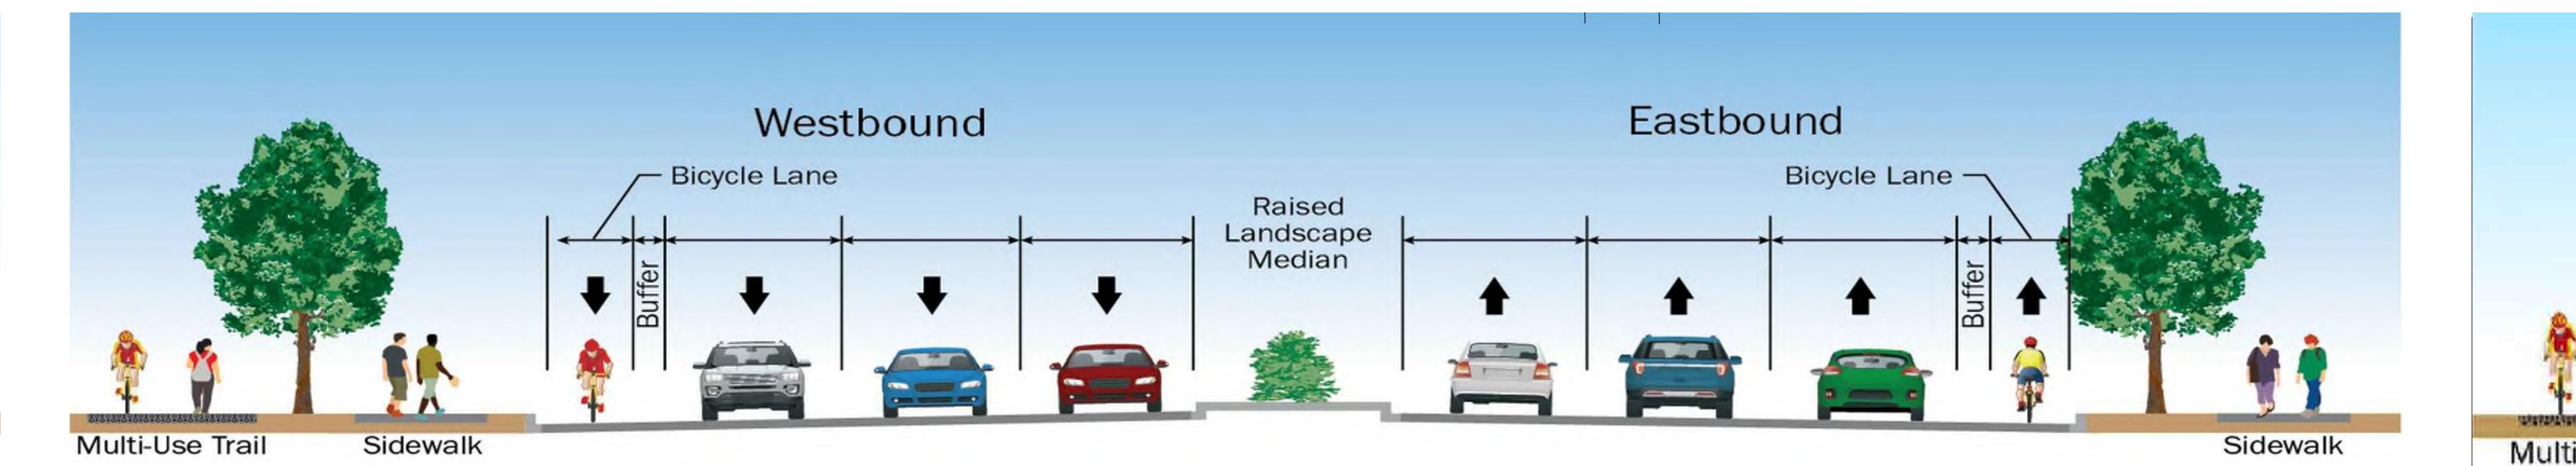

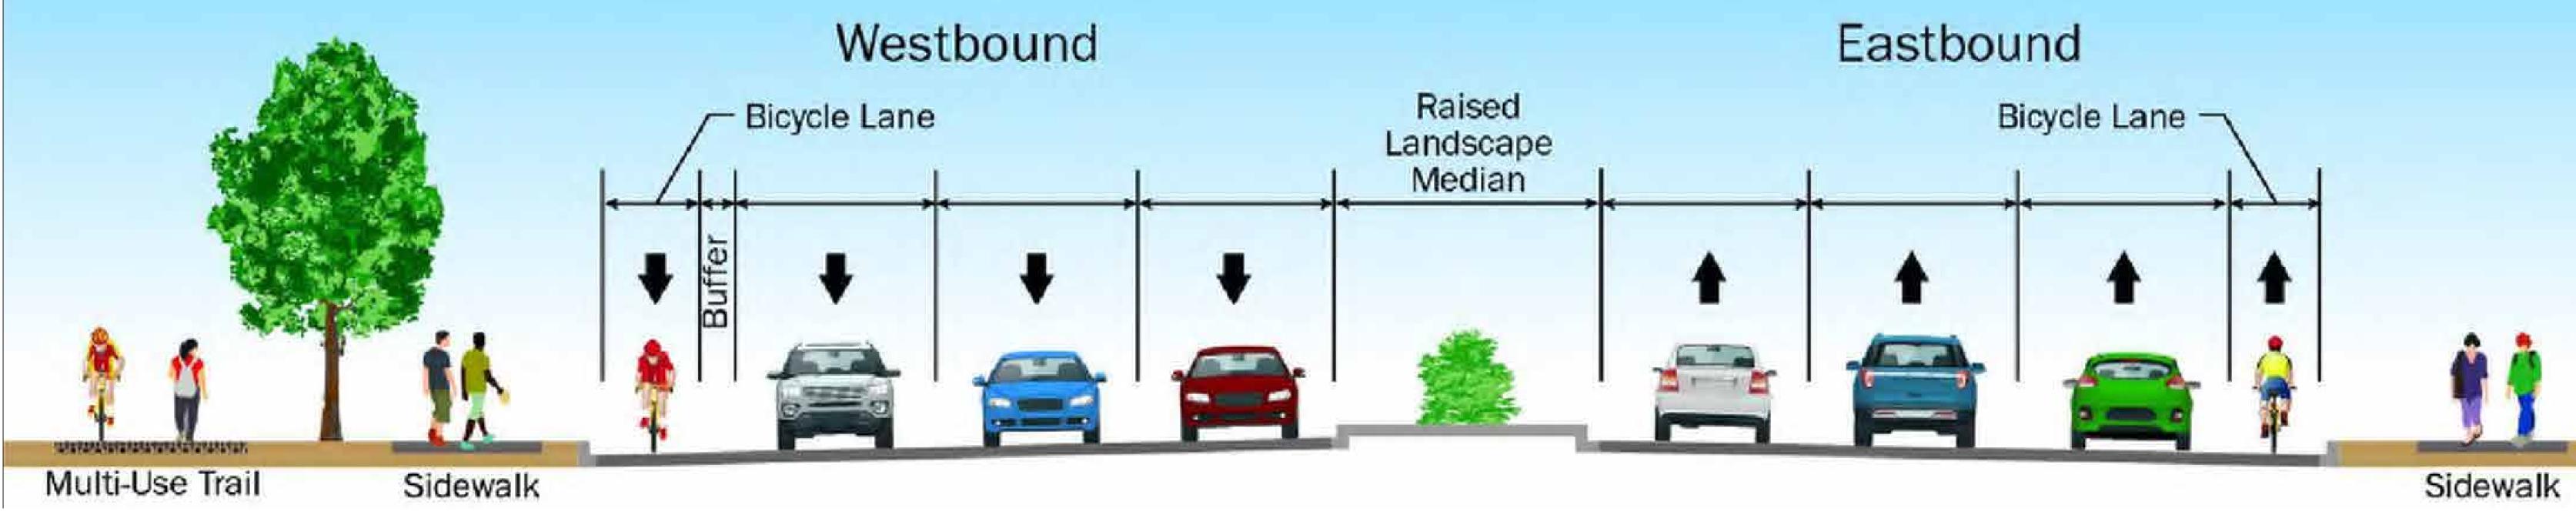

Section: 45th Ave. to 41st Ave.

Section: 41st Ave. to 39th Dr.

Section: 39th Dr. to 37th Dr.

LEGEND:

- NEW SIGNALS
- EXISTING SIGN
- MULTI-USE TRAIL
- EXISTING STREET LIGHT NEW STREET LIGHT
- NEW SIGN RIPRAP
- BUS PAD
- WIDENING (FULL DEPTH PAVEMENT) MILL AND OVERLAY EXISTING SIDEWALK NEW SIDEWALK LANDSCAPE MEDIAN

Section: 37th Dr. to 35th Ave.

HAPPY VALLEY ROAD: 67TH AVENUE TO 35TH AVENUE

FEDERAL AID #: PHX-0(363)D ADOT TRACS #: TO239 COP #: ST85100437

DESIGN IMPROVEMENTS EXHIBIT

