


## LEGEND


- EXISTING RIGHT-OF-WAY
- PROPOSED RIGHT-OF-WAY / EASEMENT
- CANAL PATH LIGHTING
- UP TO 12 FOOT WIDE CANAL PATH
- LANDSCAPING AND AMENITY AREA
- NEW SIDEWALK
- PEDESTRIAN BRIDGE CROSSING LOCATION
- SEATING
- FITNESS/STRETCH STATION
- STRUCTURAL SHADE
- PET WASTE STATION
- TRASH BIN
- BIKE RACK
- SIDEWALK CONNECTION
- BUSHES & SHRUBS
- SMALL TREE
- BOULDER
- LARGE TREE

## WESTERN CANALSCAPE PREFERRED CONCEPT ALTERNATIVE TYPICAL SECTION

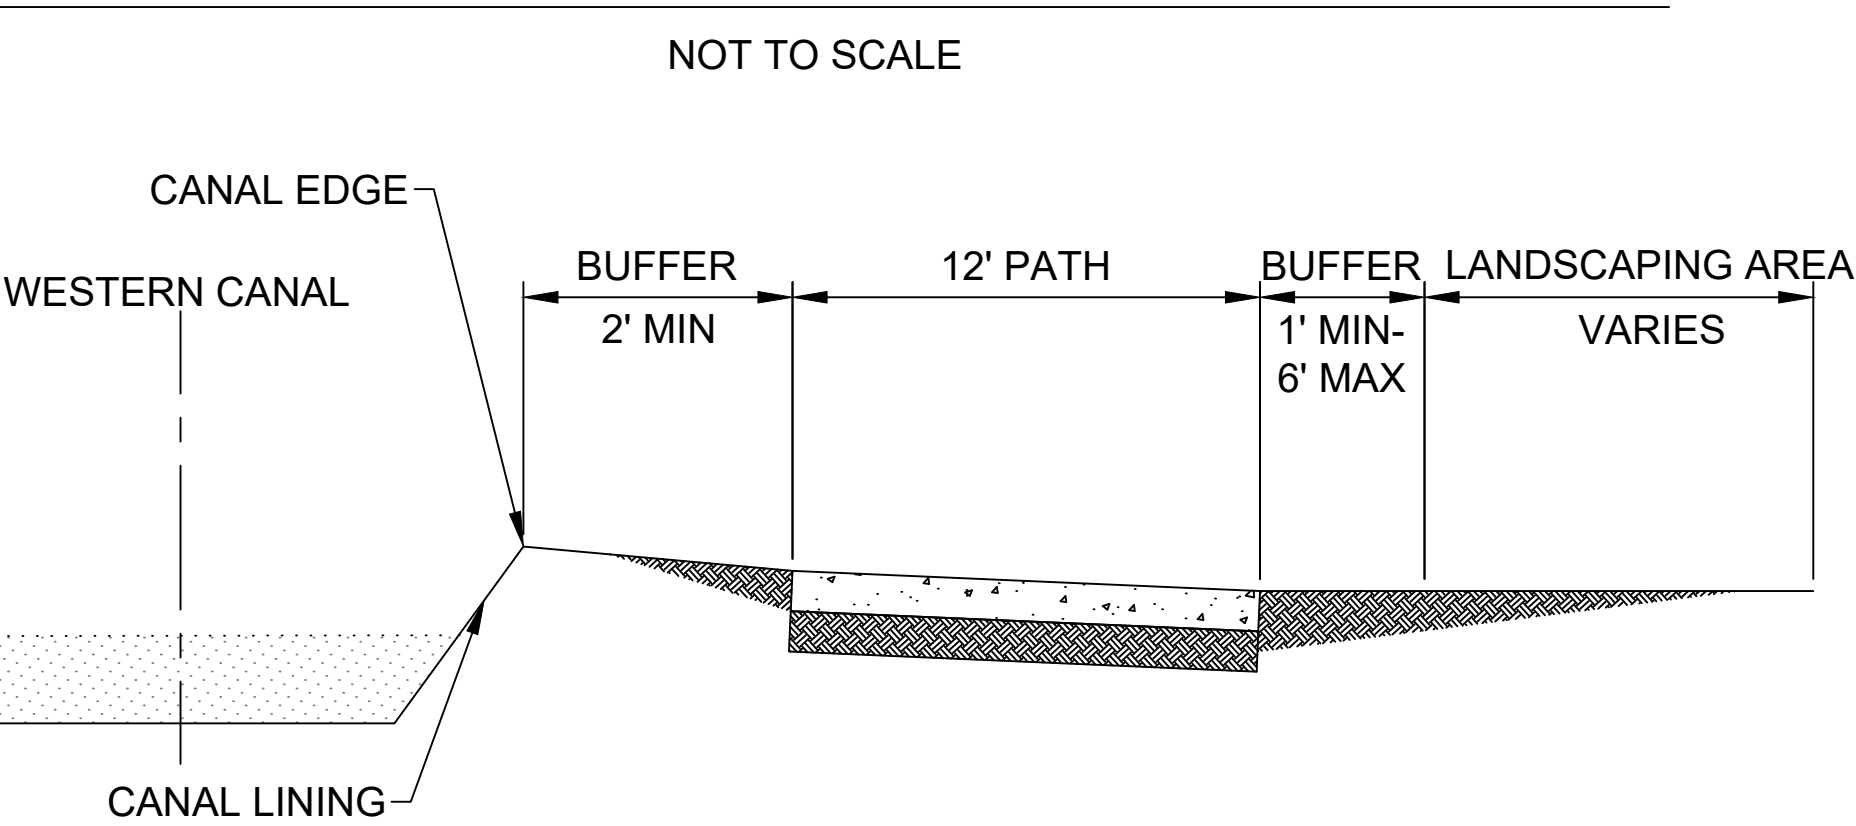

## ABBREVIATIONS

- R/W RIGHT-OF-WAY
- EXST EXISTING

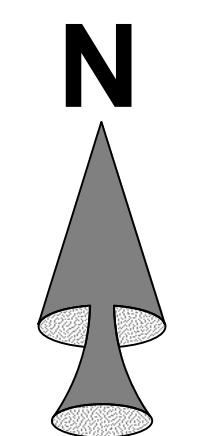


SCALE: 1" = 40'

COP NO. ST87220002  
WESTERN CANALSCAPE PHASE 2:  
24TH STREET TO 48TH STREET


PREFERRED CONCEPT ALTERNATIVE  
STUDY EXHIBIT  
SHEET 1 OF 2  
WILSON & COMPANY




MATCH C

 

MATCH D

 


MATCH E

 

## LEGEND

- EXISTING RIGHT-OF-WAY
- PROPOSED RIGHT-OF-WAY / EASEMENT
- CANAL PATH LIGHTING
- UP TO 12 FOOT WIDE CANAL PATH
- LANDSCAPING AND AMENITY AREA
- NEW SIDEWALK
- PEDESTRIAN BRIDGE CROSSING LOCATION
- SEATING
- FITNESS/STRETCH STATION
- STRUCTURAL SHADE
- PET WASTE STATION
- TRASH BIN
- BIKE RACK
- SIDEWALK CONNECTION
- BUSHES & SHRUBS
- SMALL TREE
- BOULDER
- LARGE TREE

## WESTERN CANALSCAPE PREFERRED CONCEPT ALTERNATIVE TYPICAL SECTION

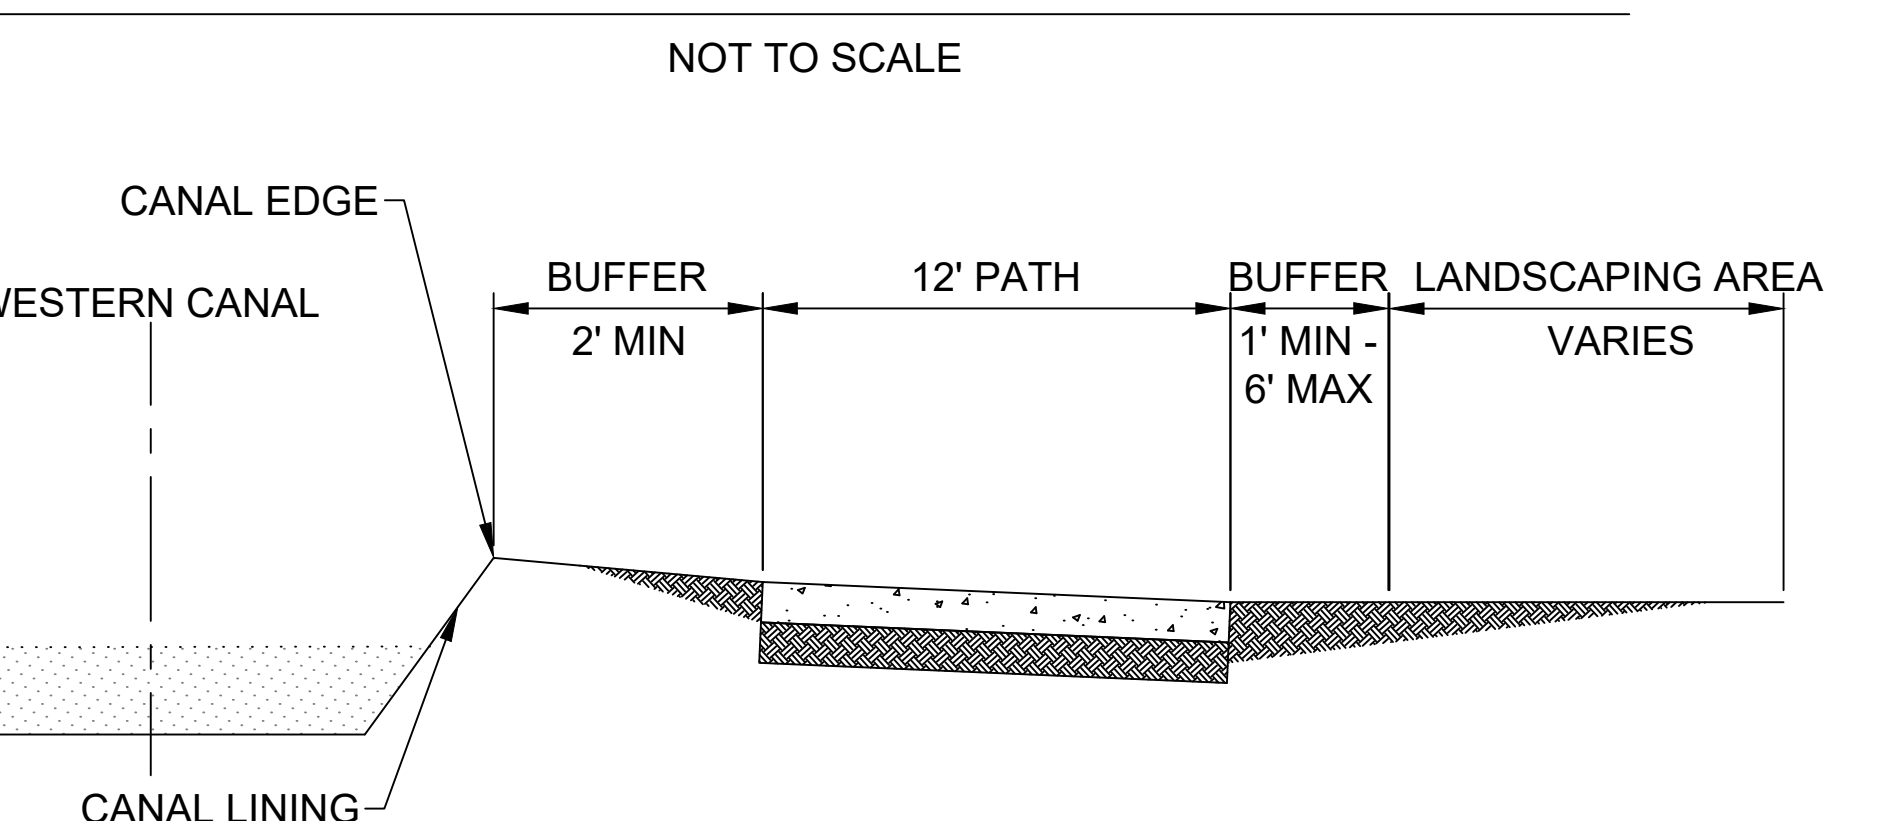

## ABBREVIATIONS

- R/W RIGHT-OF-WAY
- EXST EXISTING

N

SCALE: 1" = 40'

COP NO. ST87220002  
WESTERN CANALSCAPE PHASE 2:  
24TH STREET TO 48TH STREET

PREFERRED CONCEPT ALTERNATIVE  
STUDY EXHIBIT  
SHEET 2 OF 2

WILSON  
& COMPANY