


# 43RD AVENUE AND McDOWELL ROAD INTERSECTION

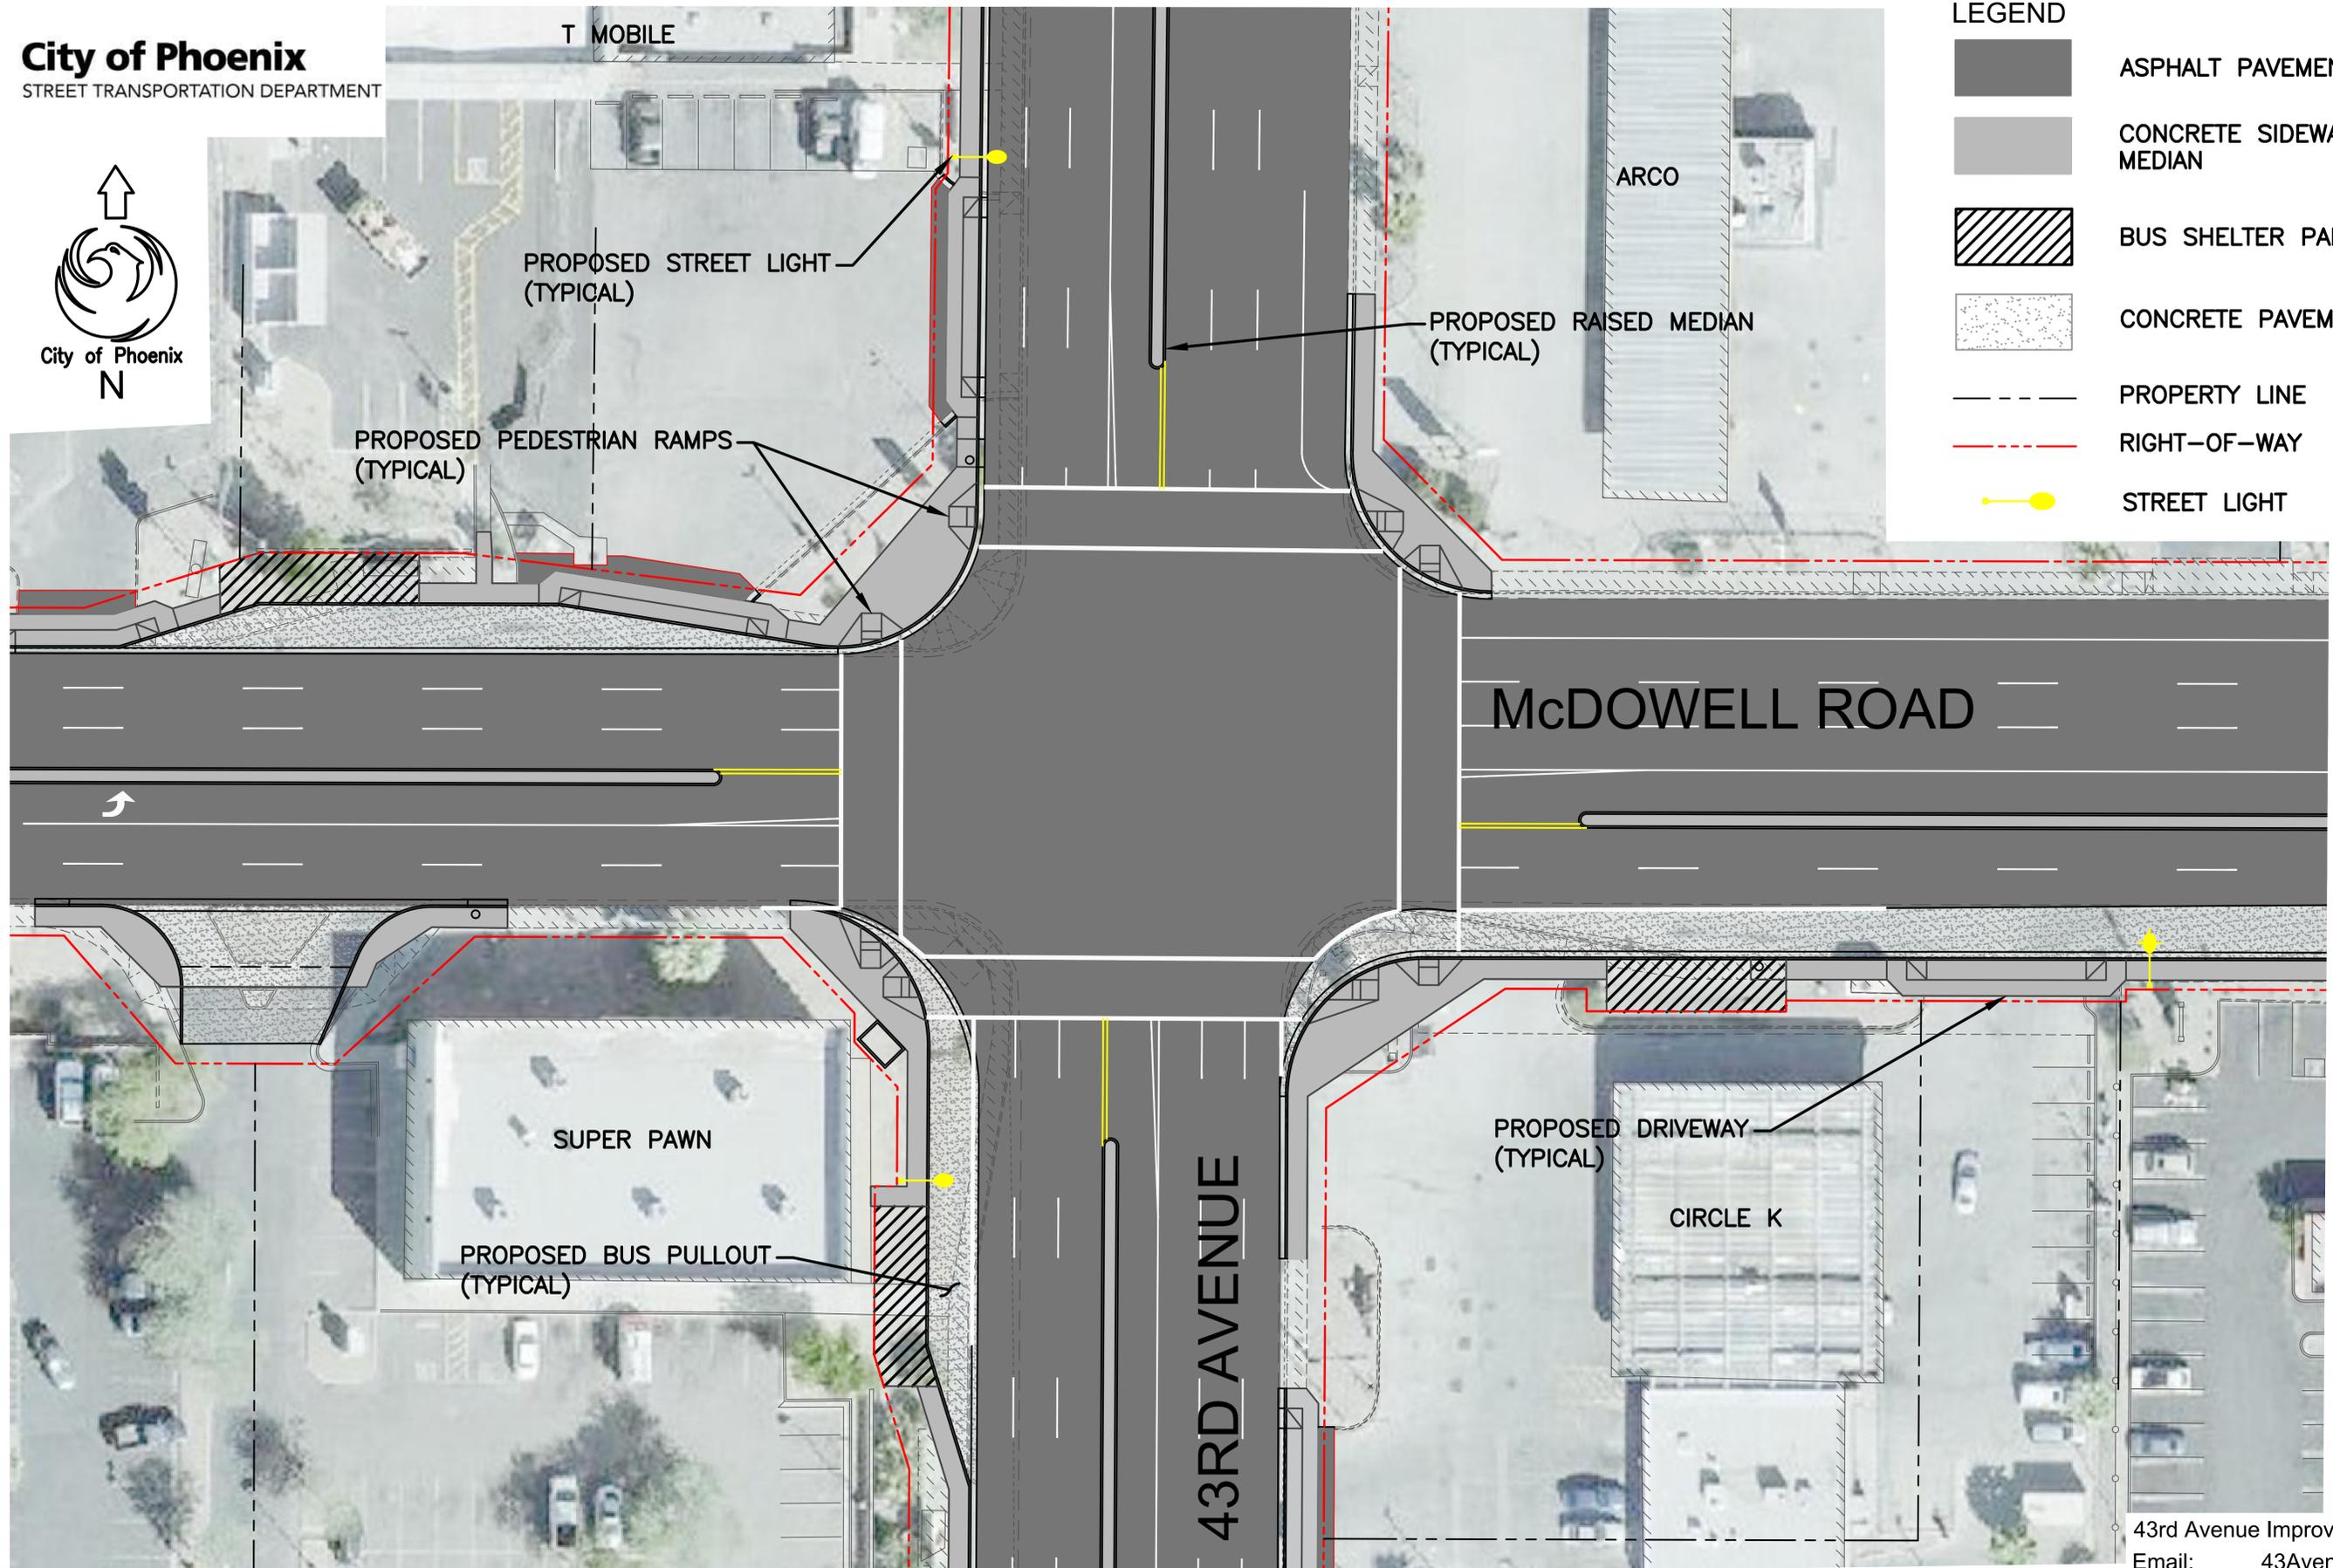

**LEGEND**

	ASPHALT PAVEMENT
	CONCRETE SIDEWALK/RAISED MEDIAN
	BUS SHELTER PAD
	CONCRETE PAVEMENT
	PROPERTY LINE
	RIGHT-OF-WAY
	STREET LIGHT

43rd Avenue Improvement Project  
 Email: [43Avenue@phoenix.gov](mailto:43Avenue@phoenix.gov)  
 Phone: 602-532-6222  
 Webpage: [phoenix.gov/Streets/43](http://phoenix.gov/Streets/43)