




APPROVED BY:



 

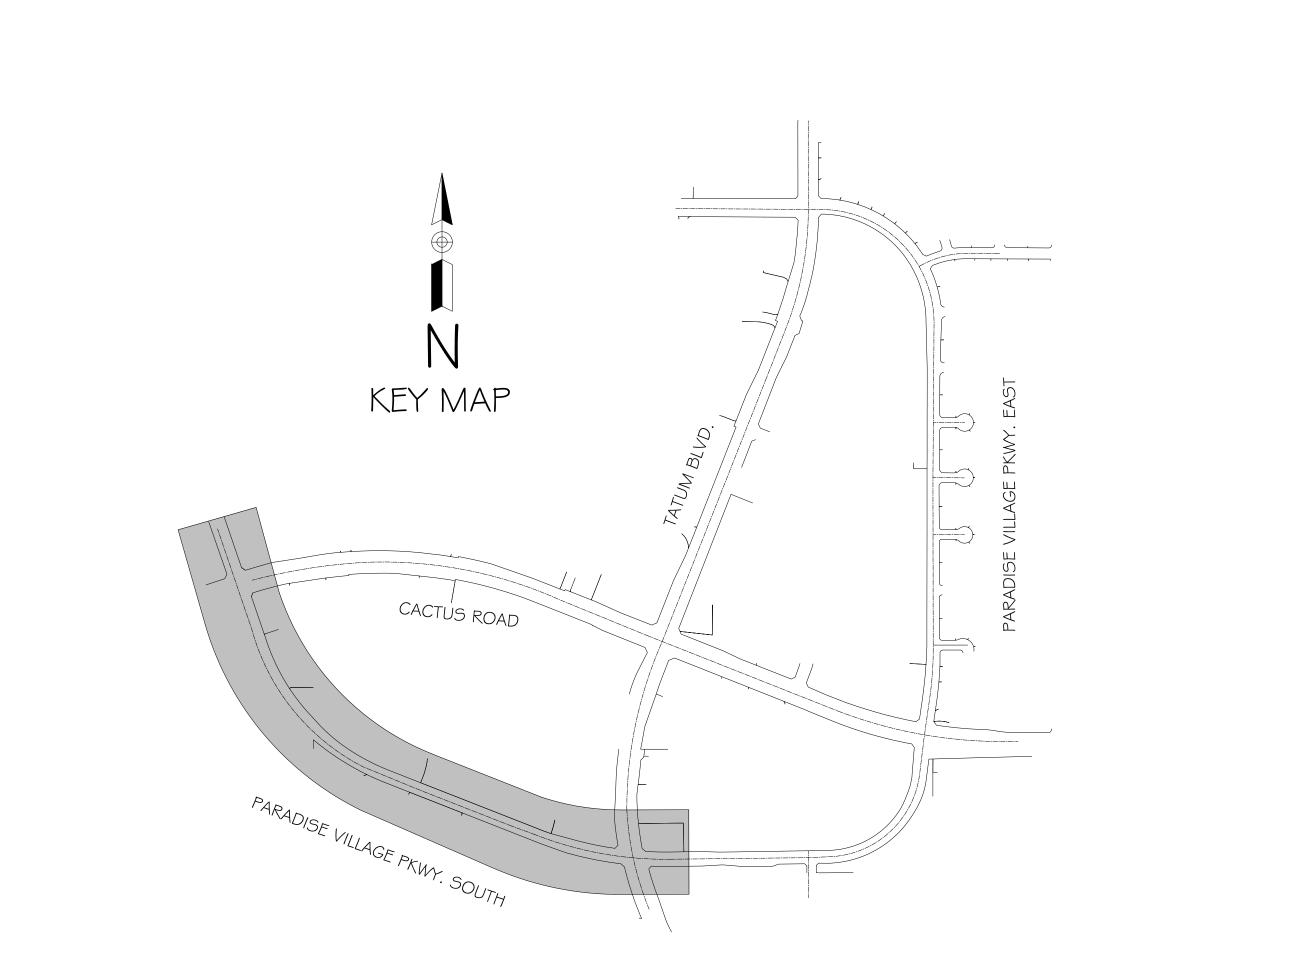

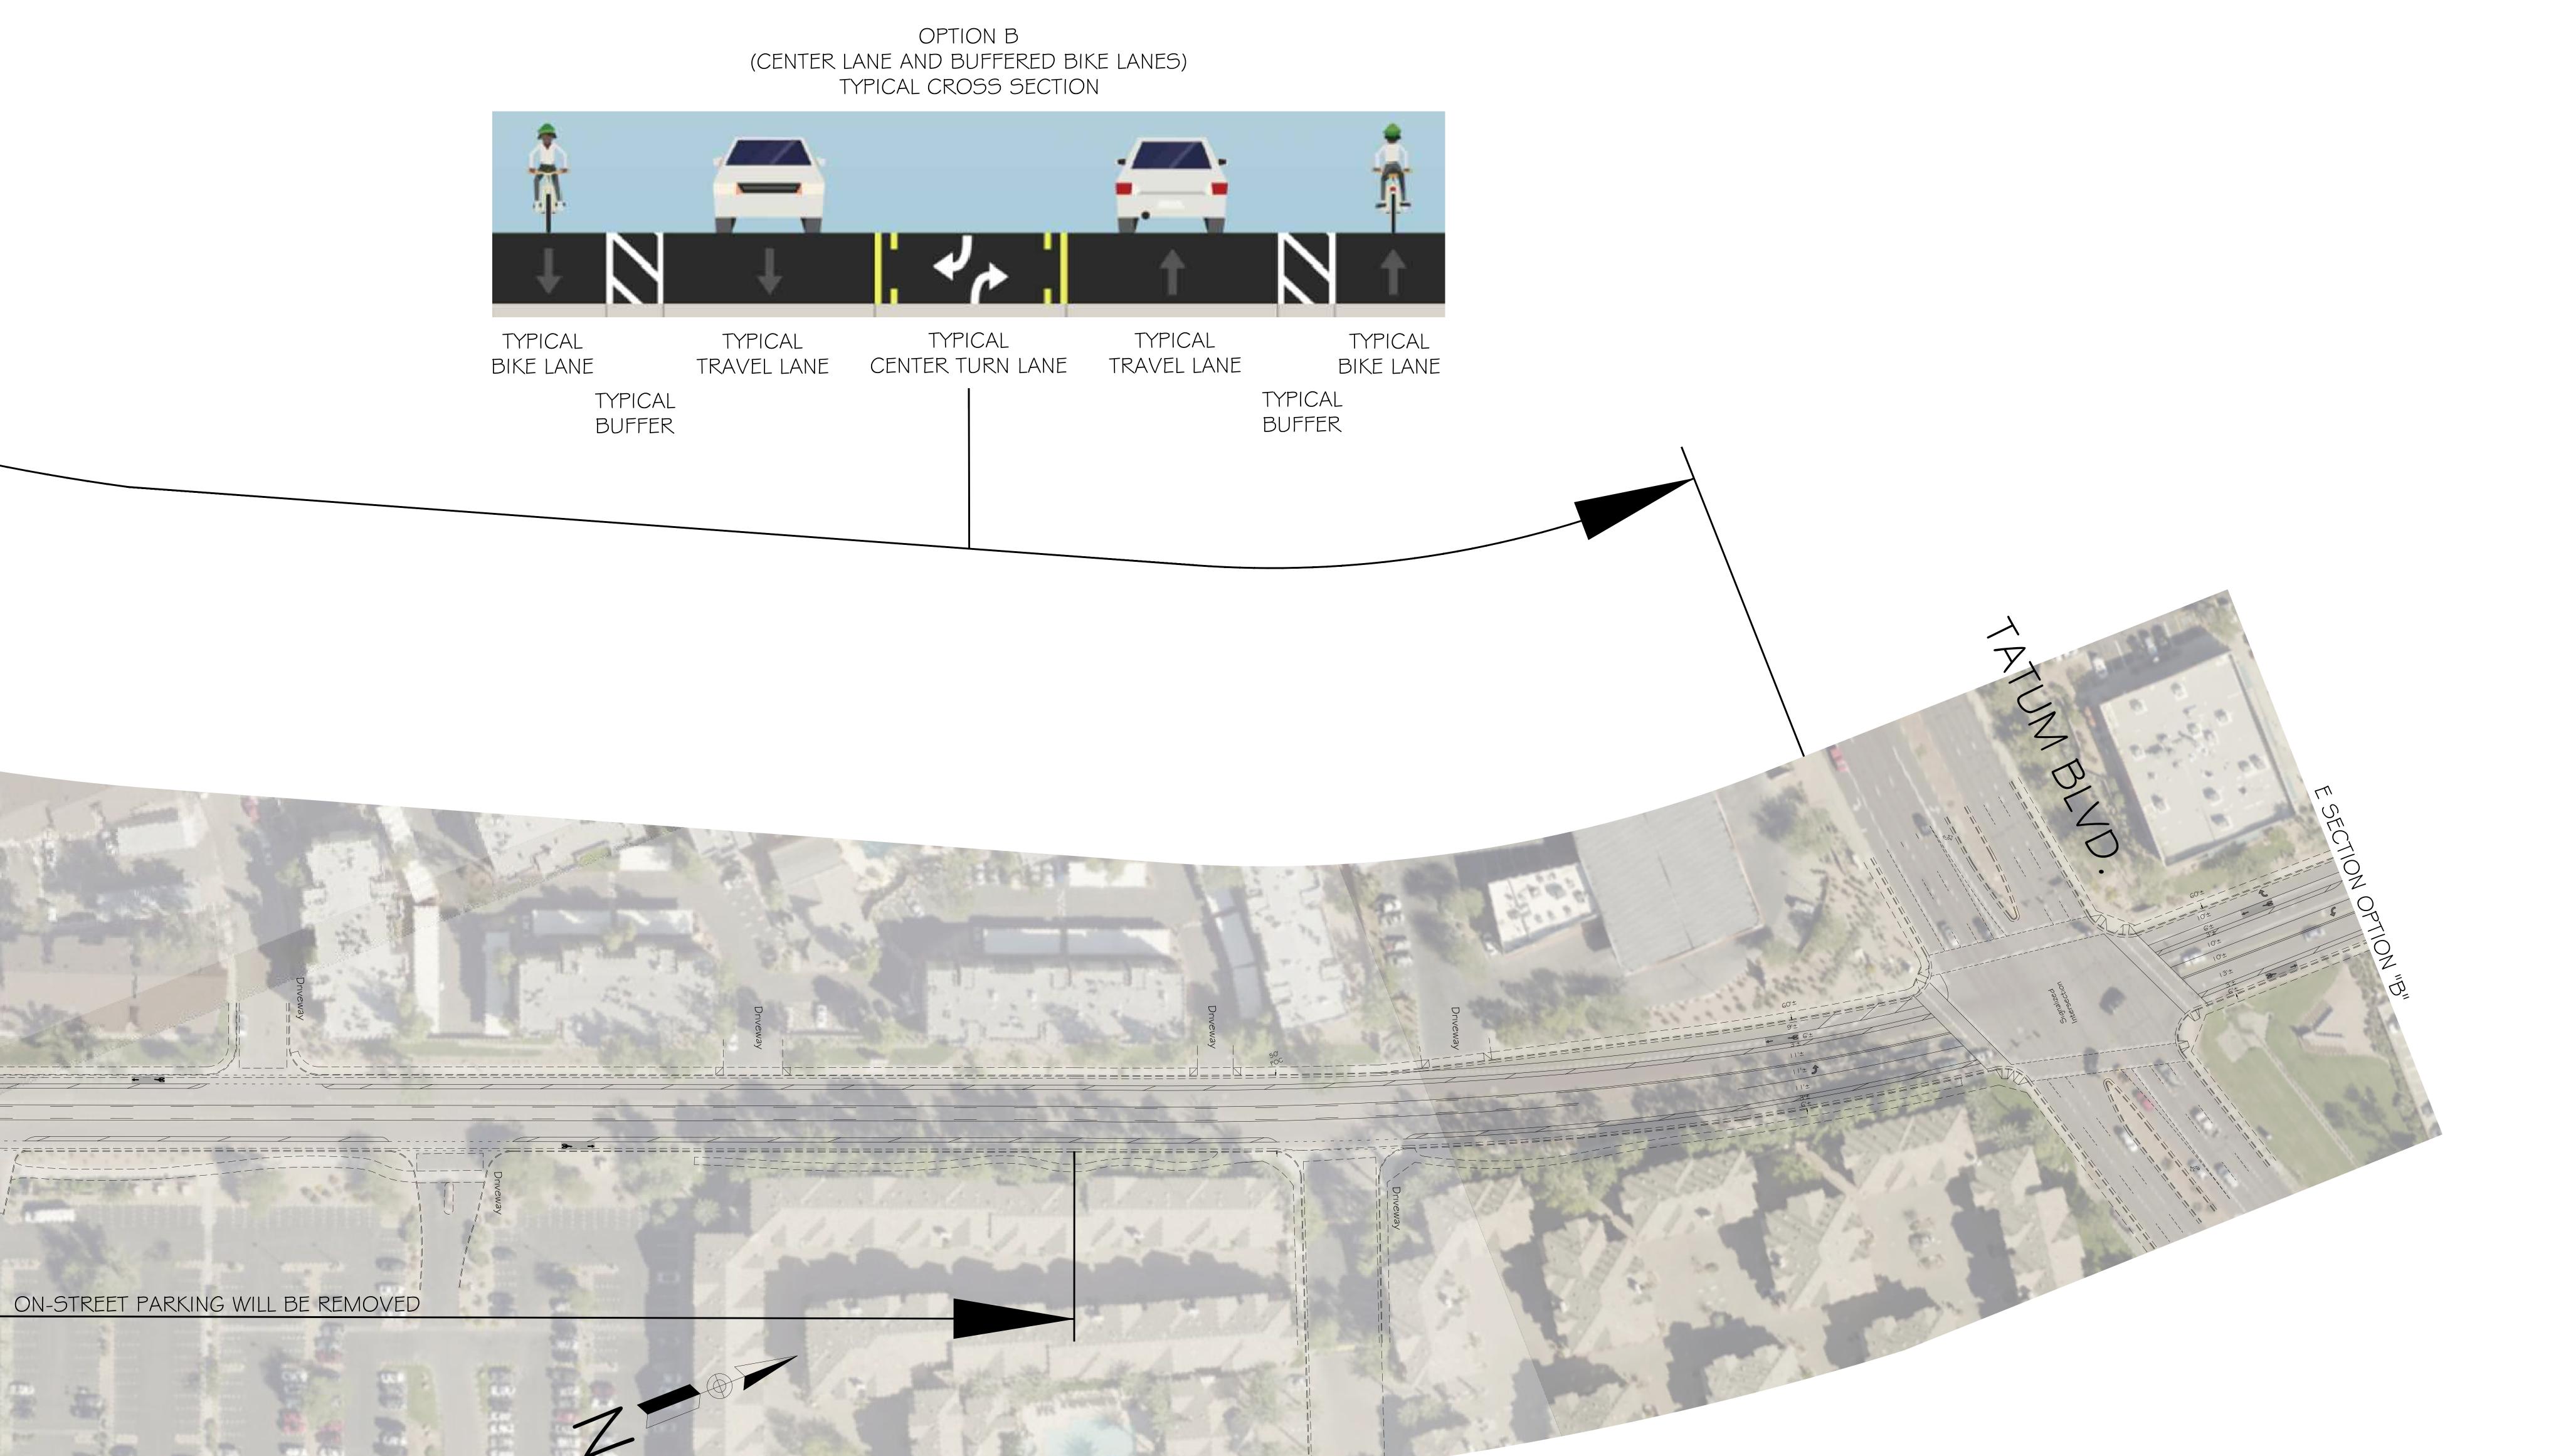

ADISF	VILLAGE	PKWY.	SOL
	V 1		

			$\overline{\bigcirc}$
Contact Arlzona 311 at least two full working days before you begin exeavati		PER PHOENIX CITY CODE CHAPTER 2, SECTION 2-28, THESE PLANS ARE FOR OFFICIAL USE ONLY AND MAY NOT BE FURNISHED FOR INSPECTION OR COPYING, EXCEPT AS SPECIFICALLY STATED IN THE CITY CODE, OR AS REQUIRED BY LAW	Z
	Gall 811 or eliek Arizona811.com	PAINT & SIGN PLANS	
		CITY OF PHOENIX, ARIZONA STREET TRANSPORTATION DEPARTMENT	
	APPROVED BY:	PARADISE VILLAGE PKWY:	
	TRAFFIC SERVICES ENGINEER ———————————————————————————————————	TATUM BLVD. TO CACTUS ROAD	
	DATE:	OPTION B - BUFFERED BIKE LANES	#

TATUM BLVD. TO CACTUS ROAD

OPTION B - BUFFERED BIKE LANES

SW SECTION

DR: 7R DES: CK: FILE NO