


LEGEND

- EXISTING RIGHT-OF-WAY
- PROPOSED EASEMENT
- Canal Path Lighting
- 12 FOOT WIDE CANAL PATH
- LANDSCAPING AND AMENITY AREA
- NEW SIDEWALK
- PRIVATE RIGHT-OF-WAY - OPEN AREA
- PEDESTRIAN BRIDGE CROSSING LOCATION
- SEATING
- FITNESS/STRETCH STATION
- STRUCTURAL SHADE
- PET WASTE STATION
- TRASH BIN
- BIKE RACK
- SIDEWALK CONNECTION
- BUSHES & SHRUBS
- SMALL TREE
- BOULDER
- LARGE TREE

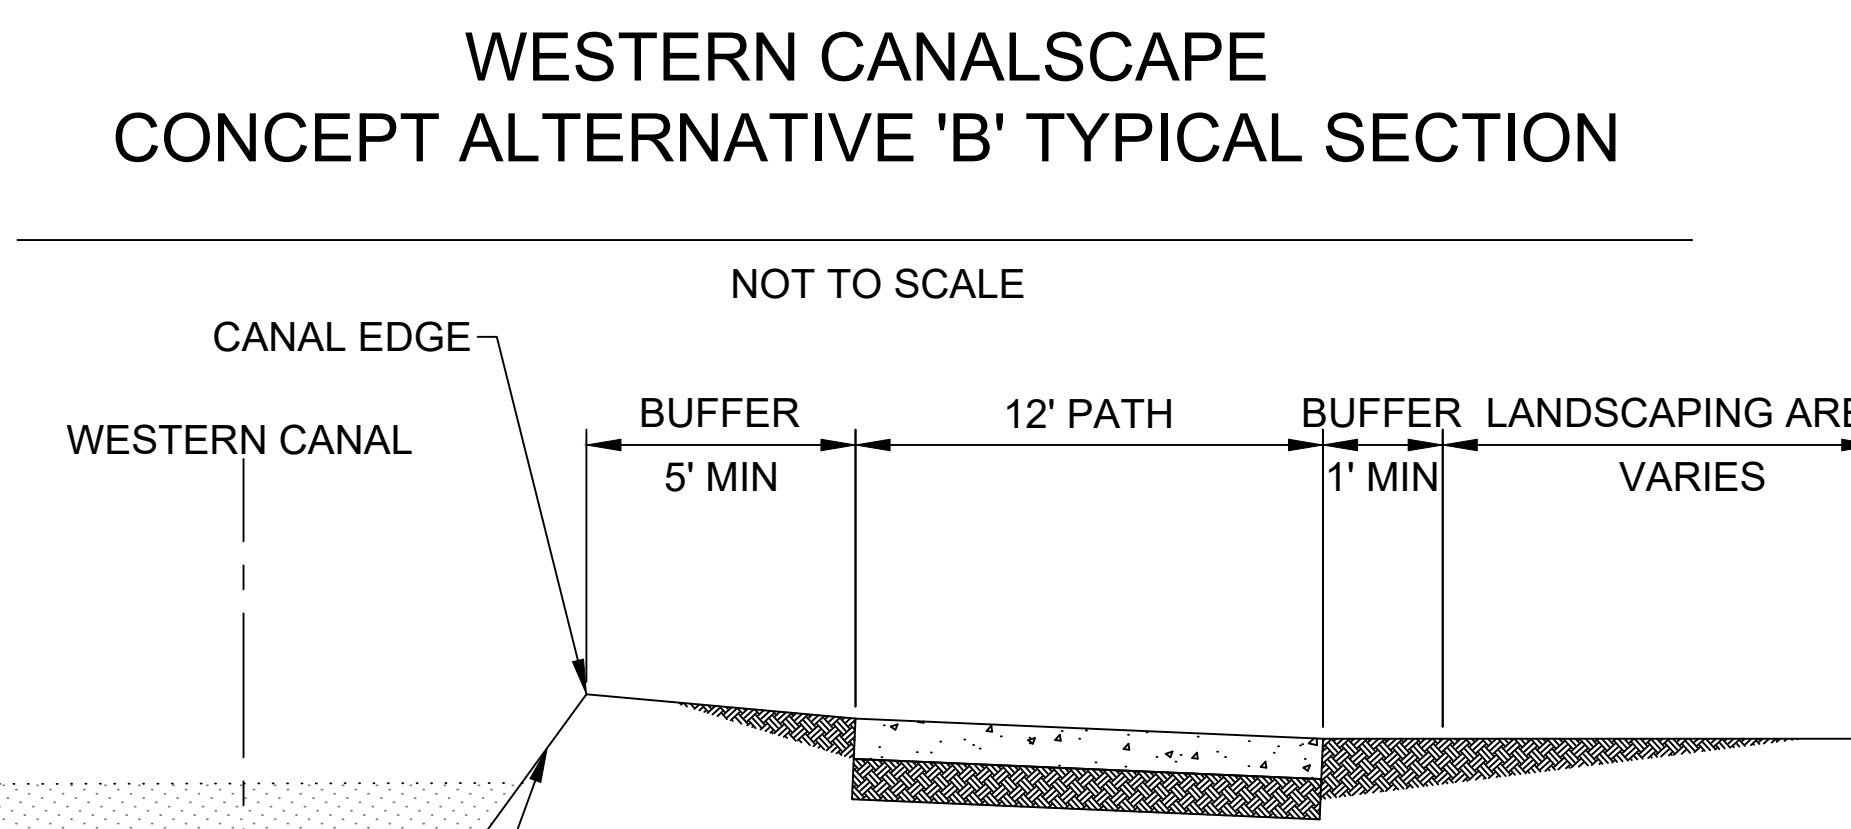

ABBREVIATIONS

R/W RIGHT-OF-WAY
EXST EXISTING

N

SCALE: 1" = 40'

COP NO. ST87220002


**WESTERN CANALSCAPE PHASE 2:
24TH STREET TO 48TH STREET**

CONCEPT ALTERNATIVE 'B' STUDY EXHIBIT


SHEET 1 OF 2

**WILSON
& COMPANY**


MATCH C

 

MATCH D

 


MATCH E

 

LEGEND


- EXISTING RIGHT-OF-WAY
- PROPOSED EASEMENT
- CANAL PATH LIGHTING
- 12 FOOT WIDE CANAL PATH
- LANDSCAPING AND AMENITY AREA
- NEW SIDEWALK
- PRIVATE RIGHT-OF-WAY -- OPEN AREA
- PEDESTRIAN BRIDGE CROSSING LOCATION
- SEATING
- FITNESS/STRETCH STATION
- STRUCTURAL SHADE
- PET WASTE STATION
- TRASH BIN
- BIKE RACK
- SIDEWALK CONNECTION
- BUSHES & SHRUBS
- SMALL TREE
- BOULDER
- LARGE TREE

WESTERN CANALSCAPE
CONCEPT ALTERNATIVE 'B' TYPICAL SECTION

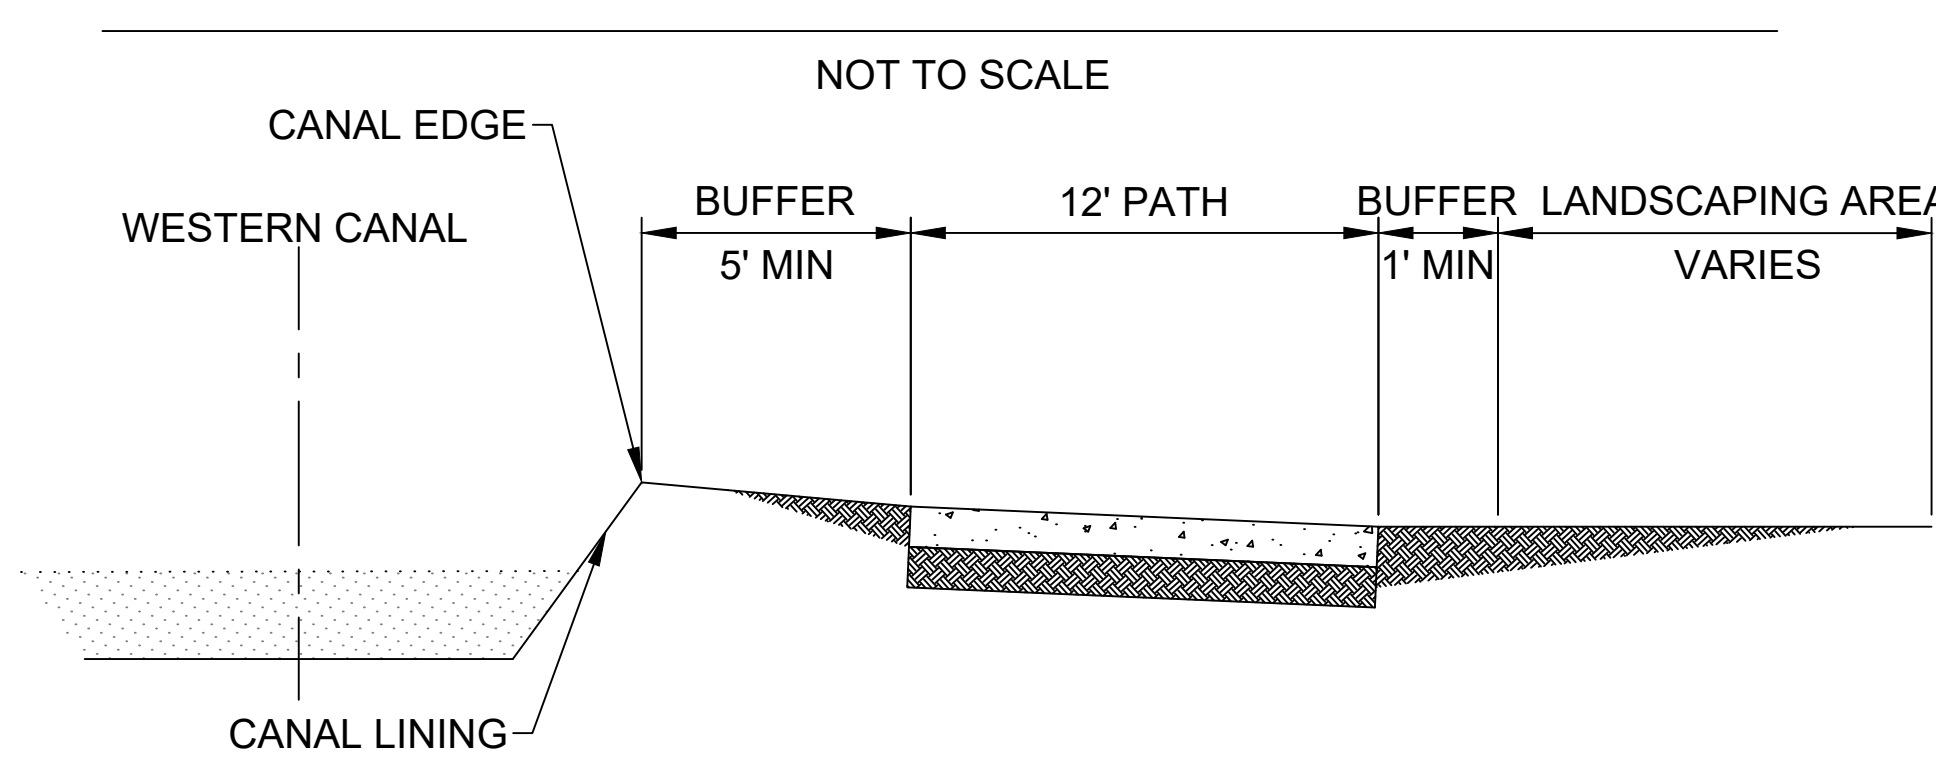

ABBREVIATIONS

- R/W RIGHT-OF-WAY
- EXST EXISTING

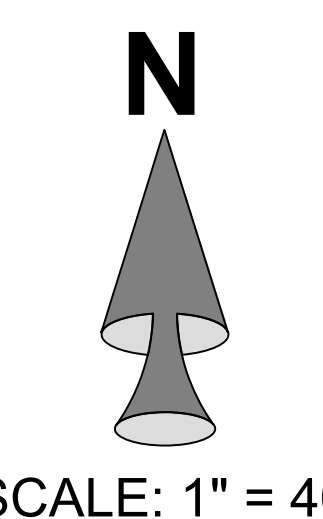

SCALE: 1" = 40'

COP NO. ST87220002
WESTERN CANALSCAPE PHASE 2:
24TH STREET TO 48TH STREET